
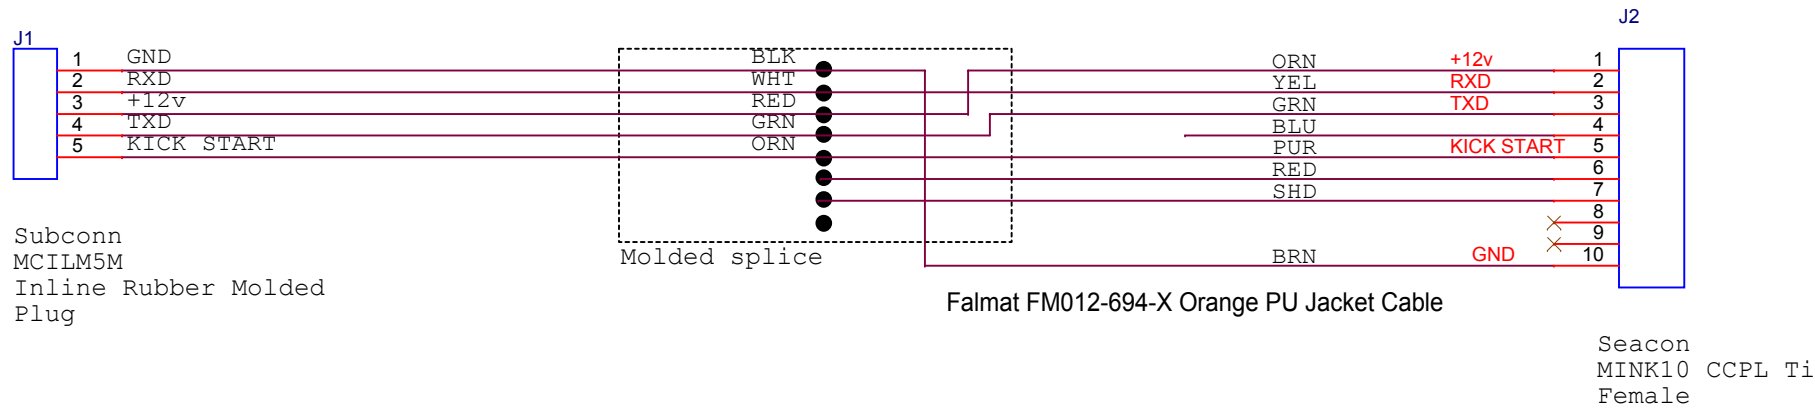


SUBCONN  
MCILM5M  
Male Face

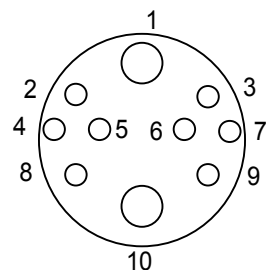

Seacon  
MINK 10 CCPL TI  
FEMALE FACE

|                                             |                             |               |
|---------------------------------------------|-----------------------------|---------------|
| Title                                       |                             |               |
| Benthic Rover: Current Meter Cable Assembly |                             |               |
| Size                                        | Document Number             | Rev           |
| A                                           | 1003148                     | 1.0.0         |
| Date:                                       | Wednesday, January 30, 2013 | Sheet 4 of 14 |