



TO LAPTOP
ETHERNET PORT

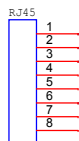

TO LAPTOP
SERIAL PORT

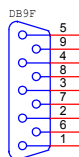

TO POWER
SUPPLY



Banana Plugs

CAT5
CAT5
CAT5


RED/WHT +28V BUS
GRN/BLK Eth Tx+
GRN Eth Tx-
BLU/BLK Eth Rx+
BLU Eth Rx-
ORN/BLK RS232 Tx
ORN RS232 Rx
BRN/BLK RS232 COM
SHIELD
BLK/WHT 28V BUS COM

J53


To Battery
Sphere

Seacon
MINK10 CCPL SS
Female

Falmat FM122203-1CP-RevB Orange PU Jacket Cable

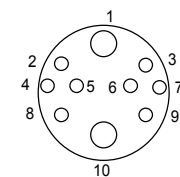

Seacon
MINK 10 CCPL
FEMALE FACE

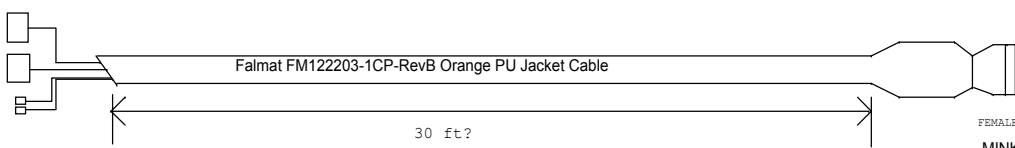

30 ft?

FEMALE

MINK10 CCPL SS

Title		
Benthic Rover: Long Test Cable Full Assm		
Size B	Document Number	Rev
	1003148	1.0.0
Date:	Thursday, May 22, 2014	Sheet 1 of 1