



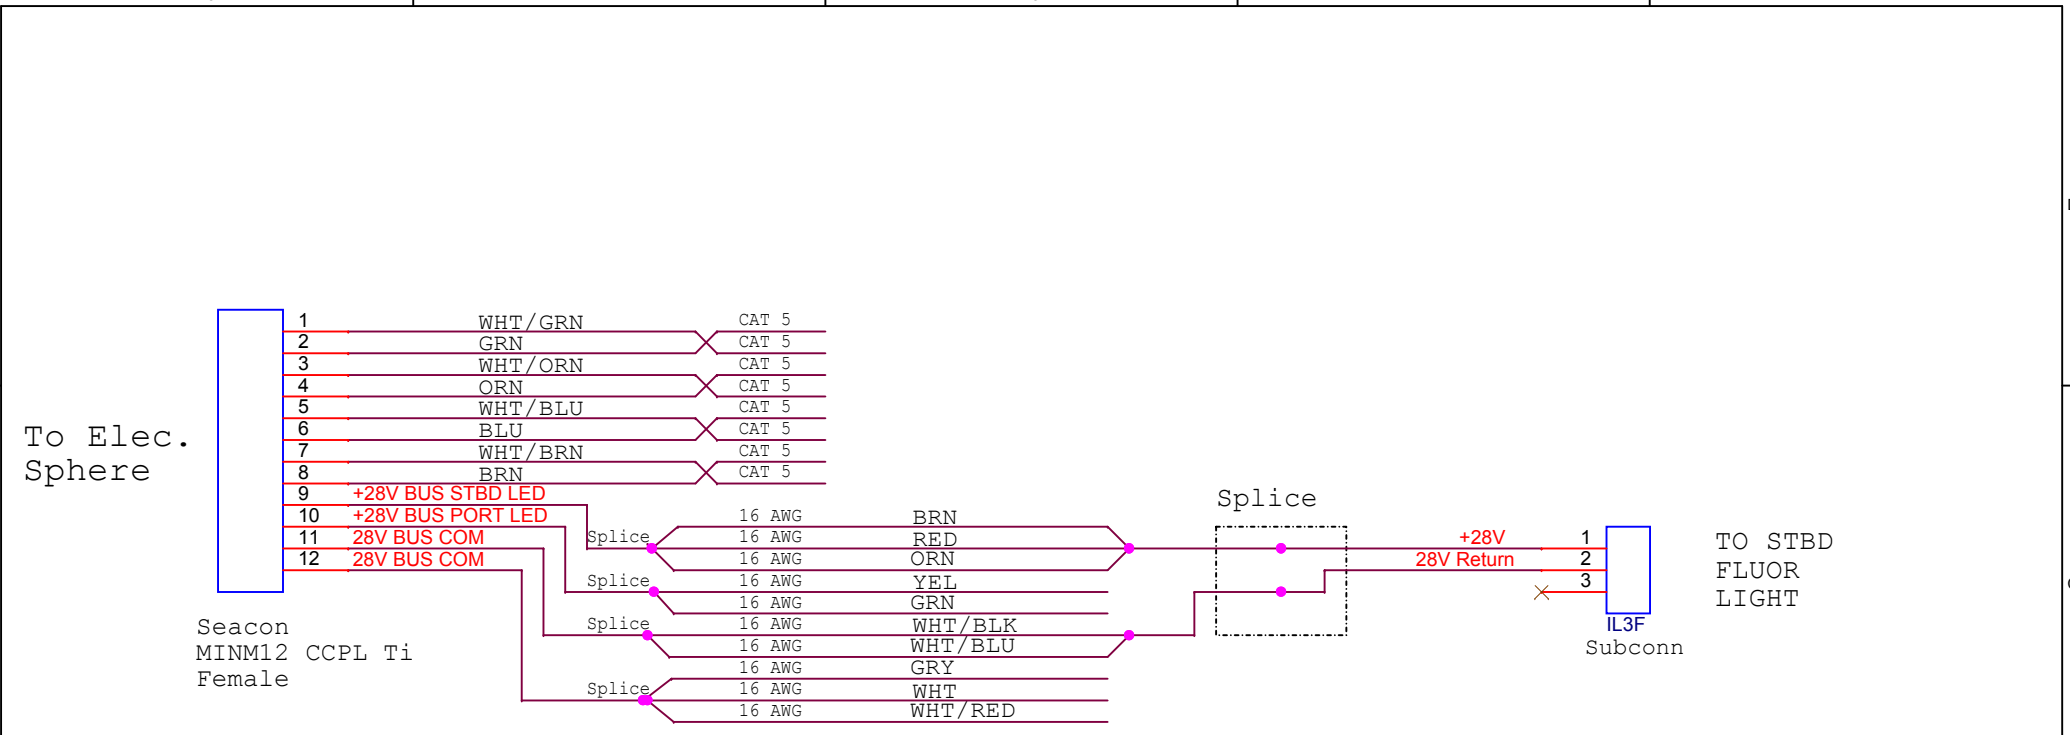

Falmat FMXCAT51610K24 Green PU Jacket Cable

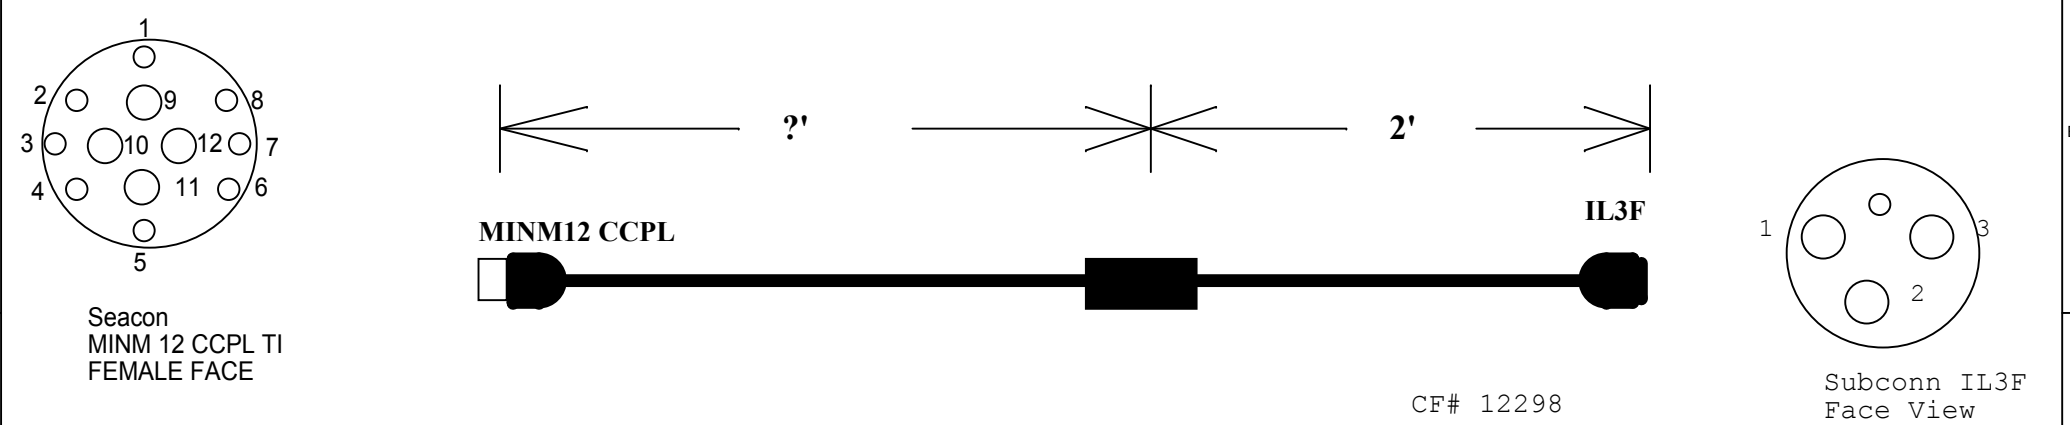

Title		
Benthic Rover: Fluor LED Light Cable		
Size A	Document Number <Doc>	Rev <Rev Co>
Date:	Wednesday, January 30, 2013	Sheet 1 of 1