



Battery  
Sphere

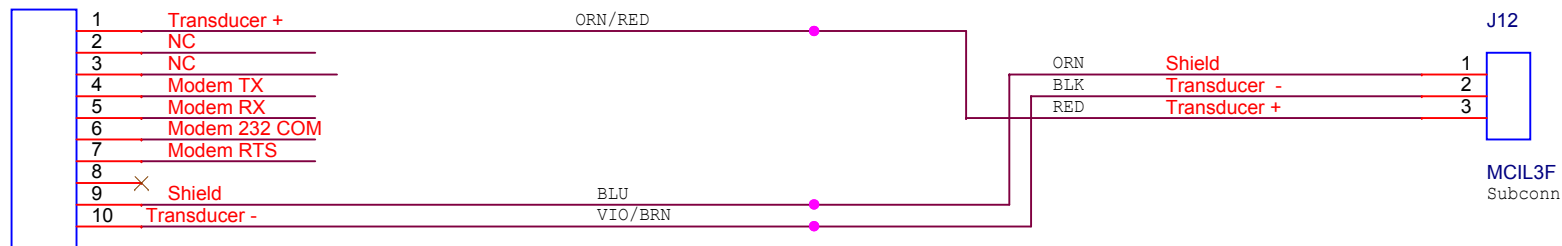

Seacon  
MINK10 CCPL Ti  
Male

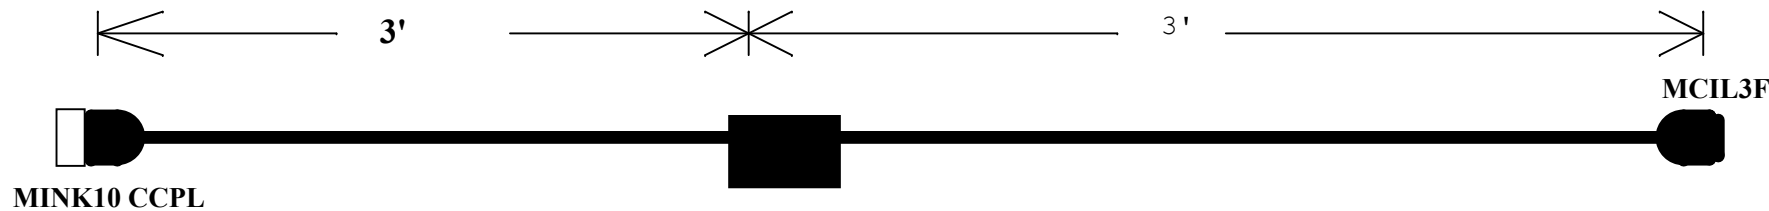

|                                          |                             |              |
|------------------------------------------|-----------------------------|--------------|
| Title                                    |                             |              |
| Benthic Rover: LF Modem Transducer Cable |                             |              |
| Size                                     | Document Number             | Rev          |
| A                                        | <Doc>                       | <Rev Co      |
| Date:                                    | Wednesday, January 30, 2013 | Sheet 1 of 1 |