



LEMO 10 PIN CONNECTOR FACE VIEW

MALE SECTION (PINS)

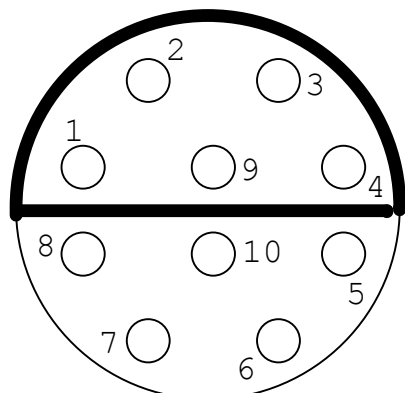



FEMALE SECTION (SOCKETS)

AANDERAA 3830 OPTODE

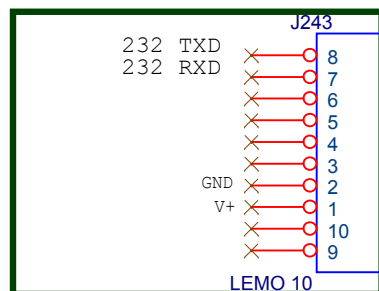

NOTE LEMO 10 IS
HERMAPHRODITIC
PLUG AND JACK ARE MIRROR

Ti ADAPTER SLEEVE

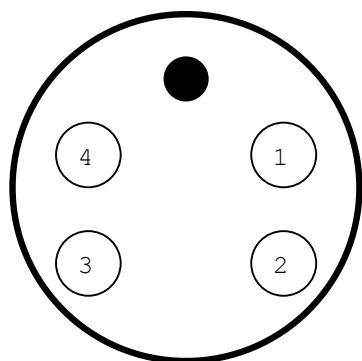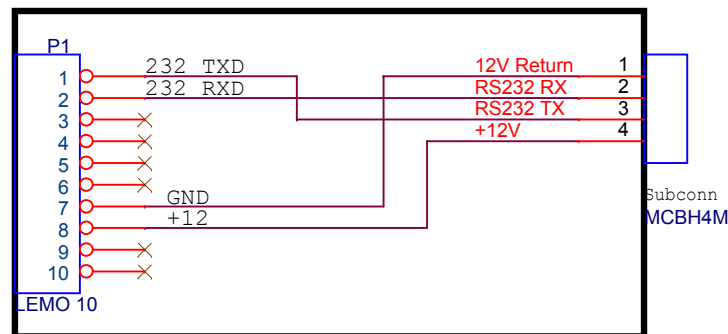

Subconn
MCBH4M
Male Face View

Title		
Benthic Rover: Optode Aanderaa Adapter		
Size	Document Number	Rev
A	<Doc>	<RevCo
Date:	Thursday, June 26, 2014	Sheet 1 of 1