


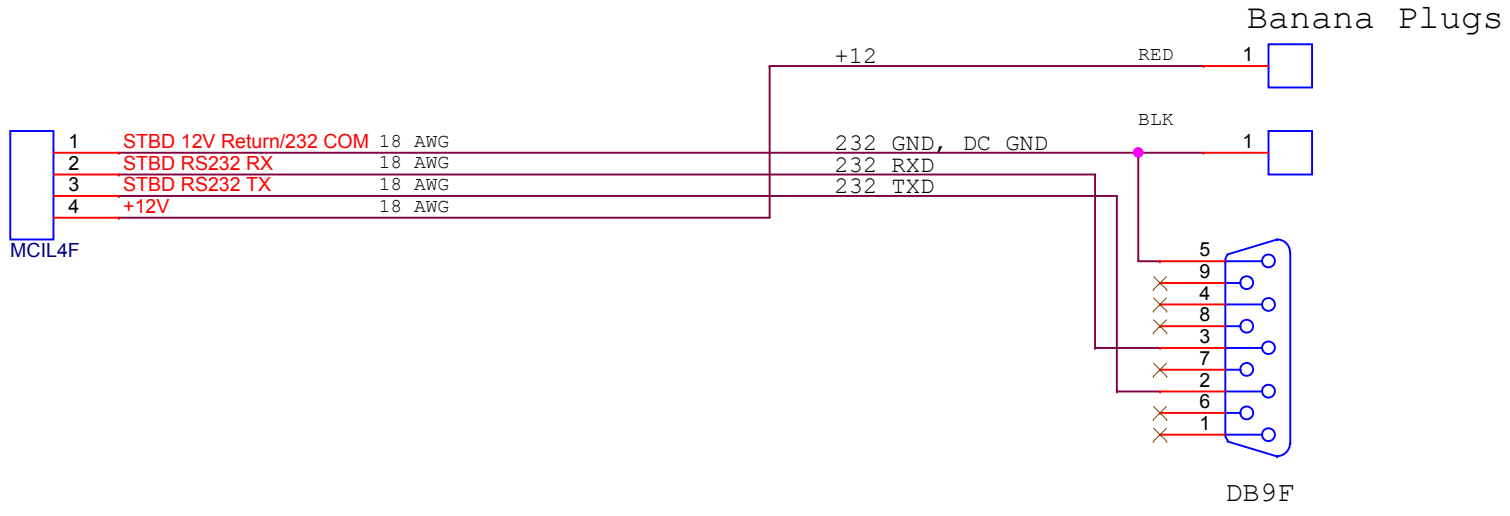

Title		
<Title>		
Size	Document Number	Rev
A	<Doc>	<RevCo
Date:	Wednesday, January 30, 2013	Sheet 1 of 1