

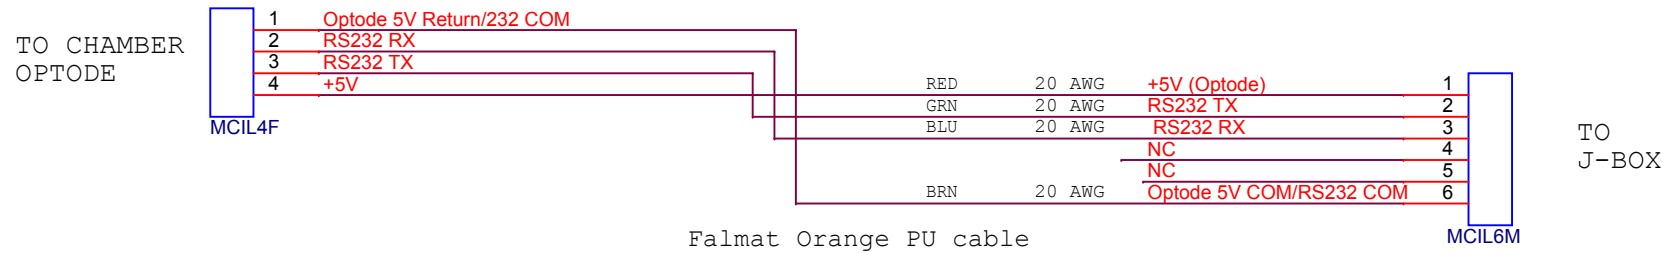


Chamber Optode Cable

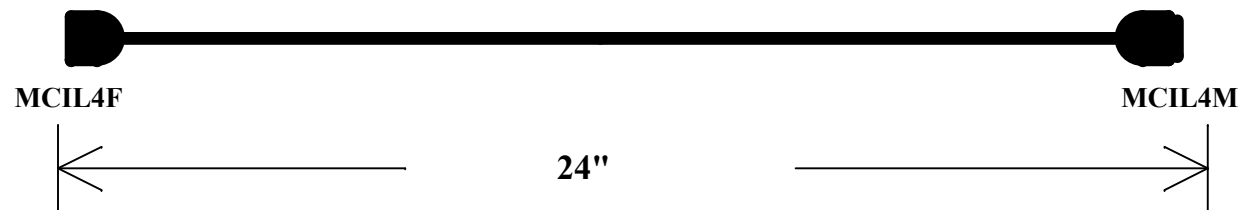

Ref Optode Cable

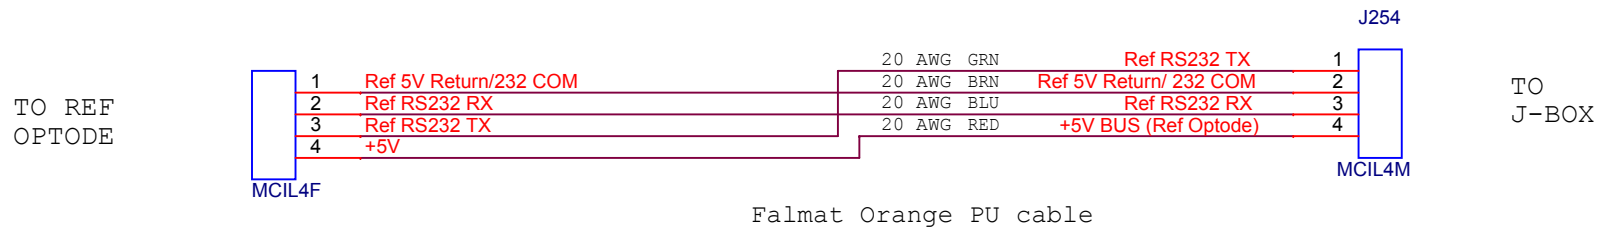

Title		
Benthic Rover: PU Optode Cables		
Size	Document Number	Rev
A	<Doc>	<Rev Co
Date:	Wednesday, January 30, 2013	Sheet 1 of 1