



To Port
Propulsion
Motor

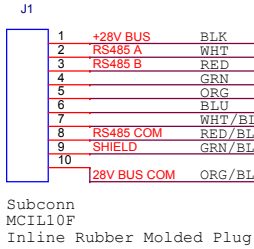


Molded splice

Falmat FM122203-1CP-RevB Orange PU Jacket Cable

To Electronics
Sphere

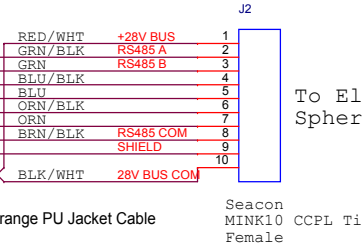




To Starboard
Propulsion
Motor

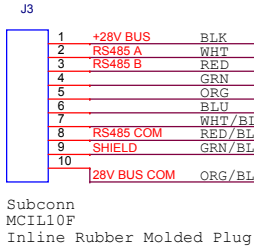

Molded splice

Falmat FM122203-1CP-RevB Orange PU Jacket Cable

To Electronics
Sphere

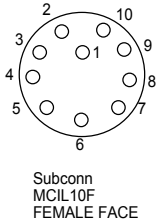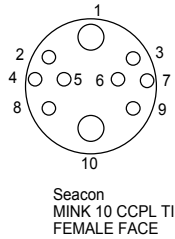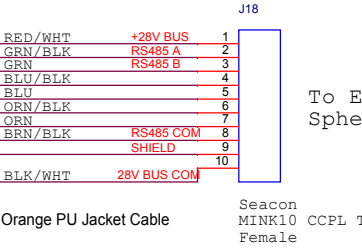

Rev 1.0.1- Fixed colors to match Seacon's work.

Engineer: Alana Sherman, xl780			
Title Benthic Rover: Propulsion Motor Cables			
Size B	Document Number 1003148		Rev 1.0.1
Date: Monday, May 19, 2014	Sheet 9	of 14	1