

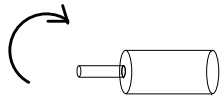


Positive motion commands result in counter clockwise rotation when looking at the motor with this wiring

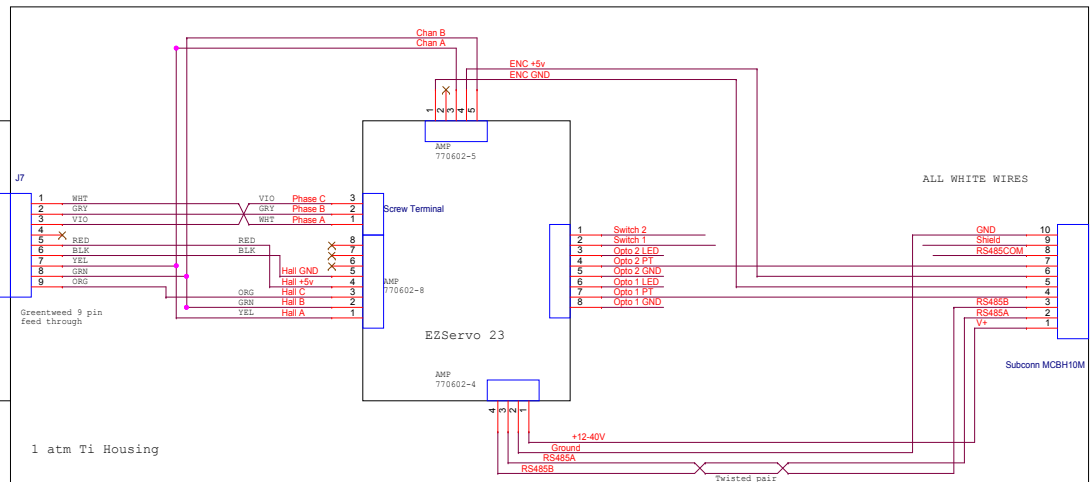

Positive motion commands results in clockwise rotation when looking at the motor with this wiring

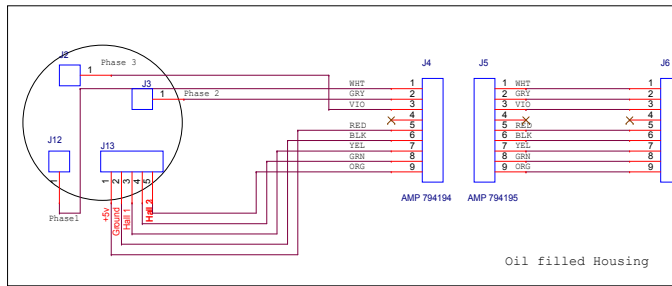