


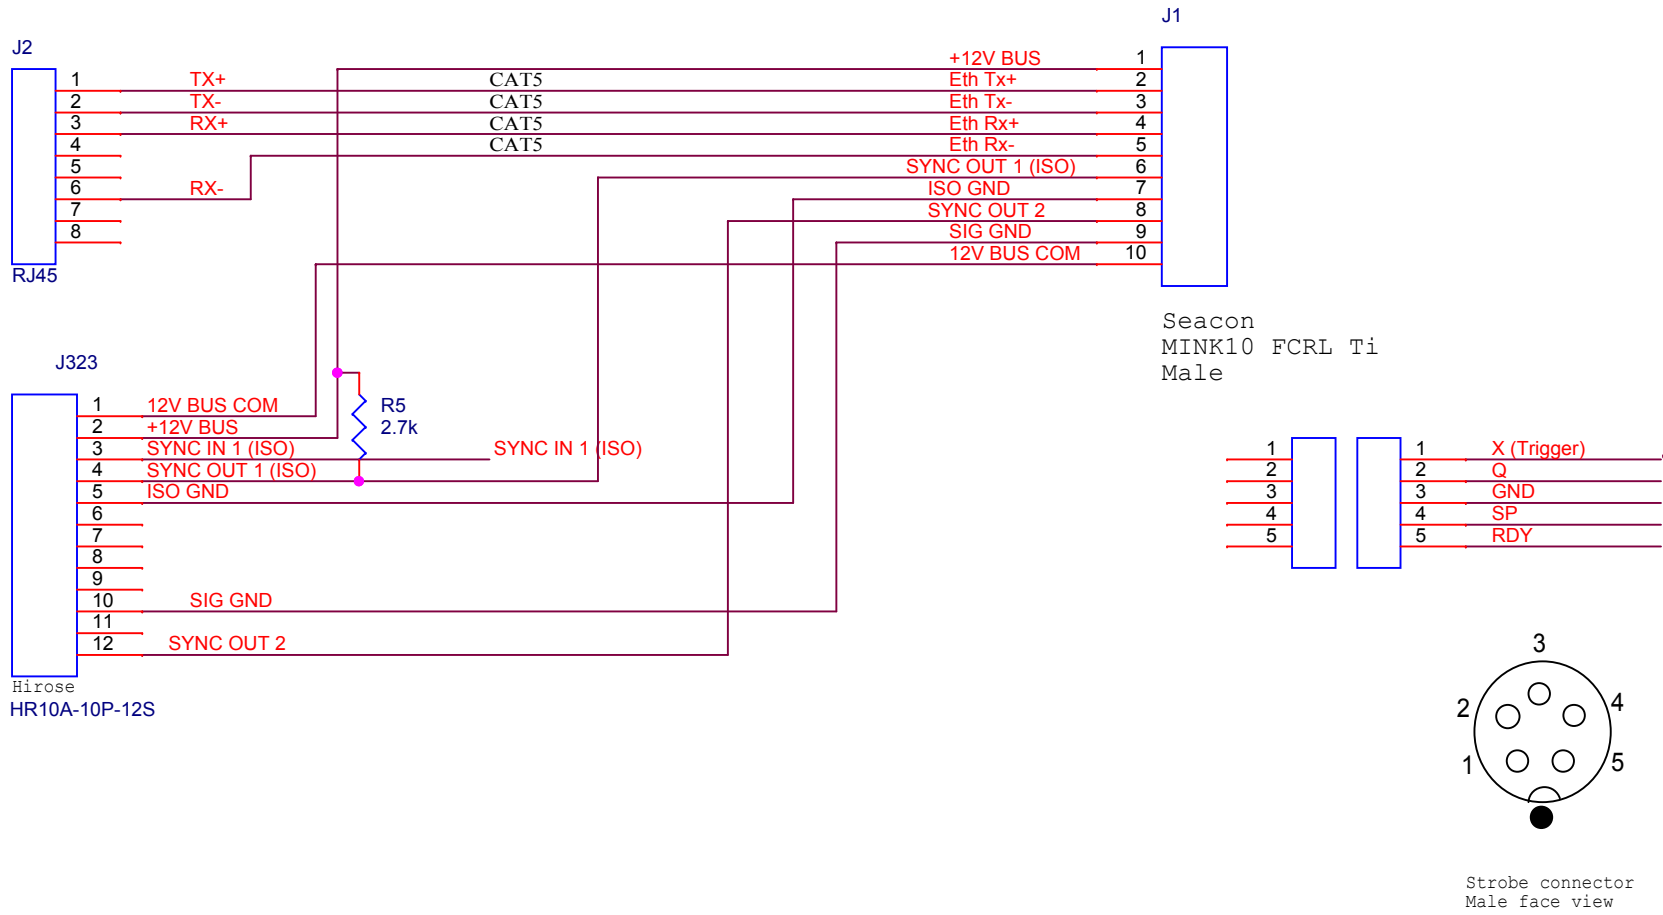

Title <Title>		
Size A	Document Number <Doc>	Rev <RevCo>
Date:	Monday, May 19, 2014	Sheet 1 of 1