


To
Battery
Sphere

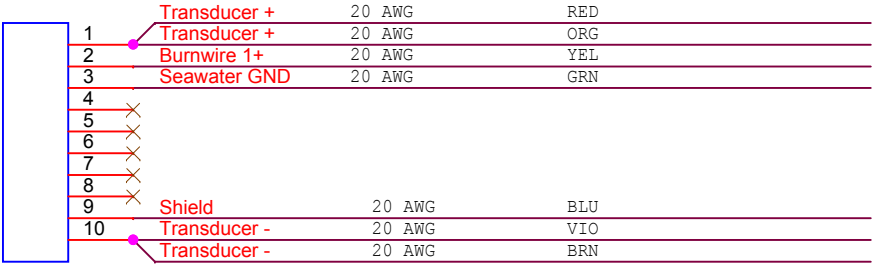

Seacon
MINK10 CCPL Ti Falmat FM012-694-X Orange PU Jacket Cable
Male

Engr.: Alana Sherman x1780		
Title Benthic Rover: Seacon LF modem cable		
Size A	Document Number <Doc>	Rev 1.0.0
Date:	Wednesday, January 30, 2013	Sheet 1 of 1