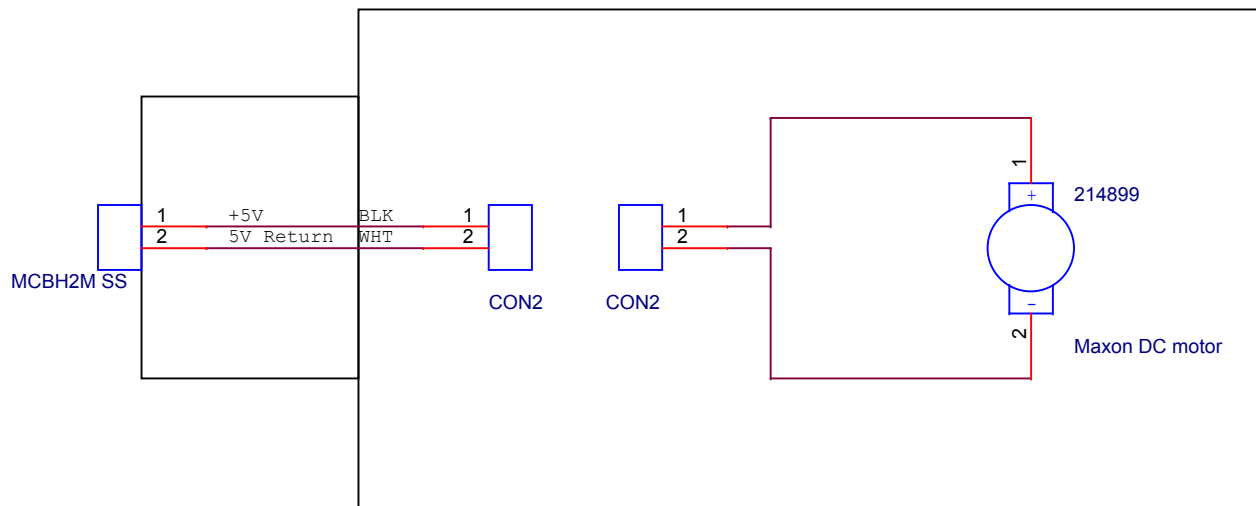


Subconn
MCBH2M
Face View

Engineer A. Sherman Designer <Designer>	Size A	Document Number <Doc>	Date: Monday, February 23, 2015
---	-----------	--------------------------	------------------------------------

Monterey Bay Aquarium Research Institute
7700 Sandhold Road, Moss Landing, CA 95039

Title Benthic Rover: Stir Motor Housing		Project 900502	
Part Number <Part Number>	Project File <Project File>	Rev <Rev>	
Sheet 1 of 1			