
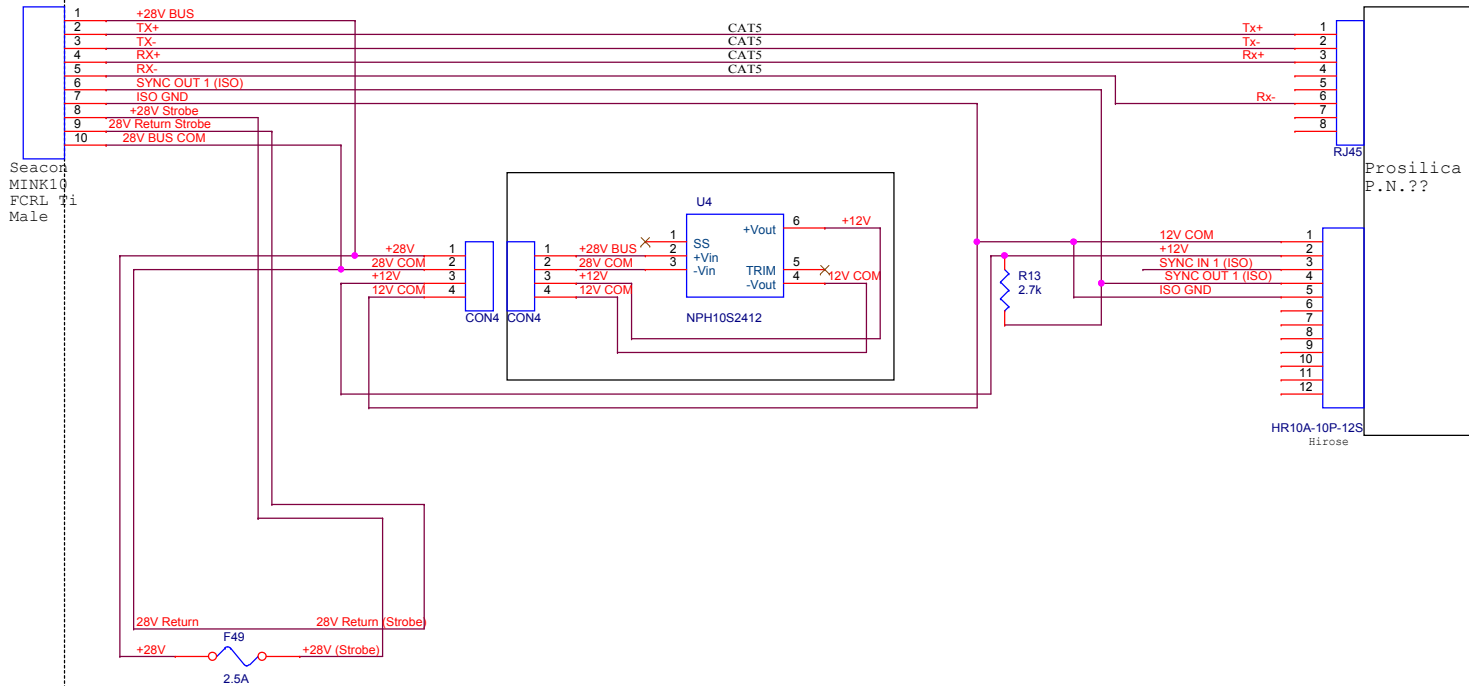


Seacon
MINK 10 FCRL TI
MALE FACE

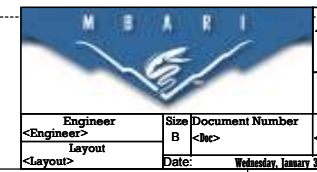

Monterey Bay Aquarium Research Institute
7700 Sandhold Road, Moss Landing, CA 95039

Engineer <Engineer>		Size B		Document Number <Doc>		Title Alana Sherman		Rev <Rev>	
Layout		Date		Wednesday, January 30, 2013		Sheet 1 of 1			