


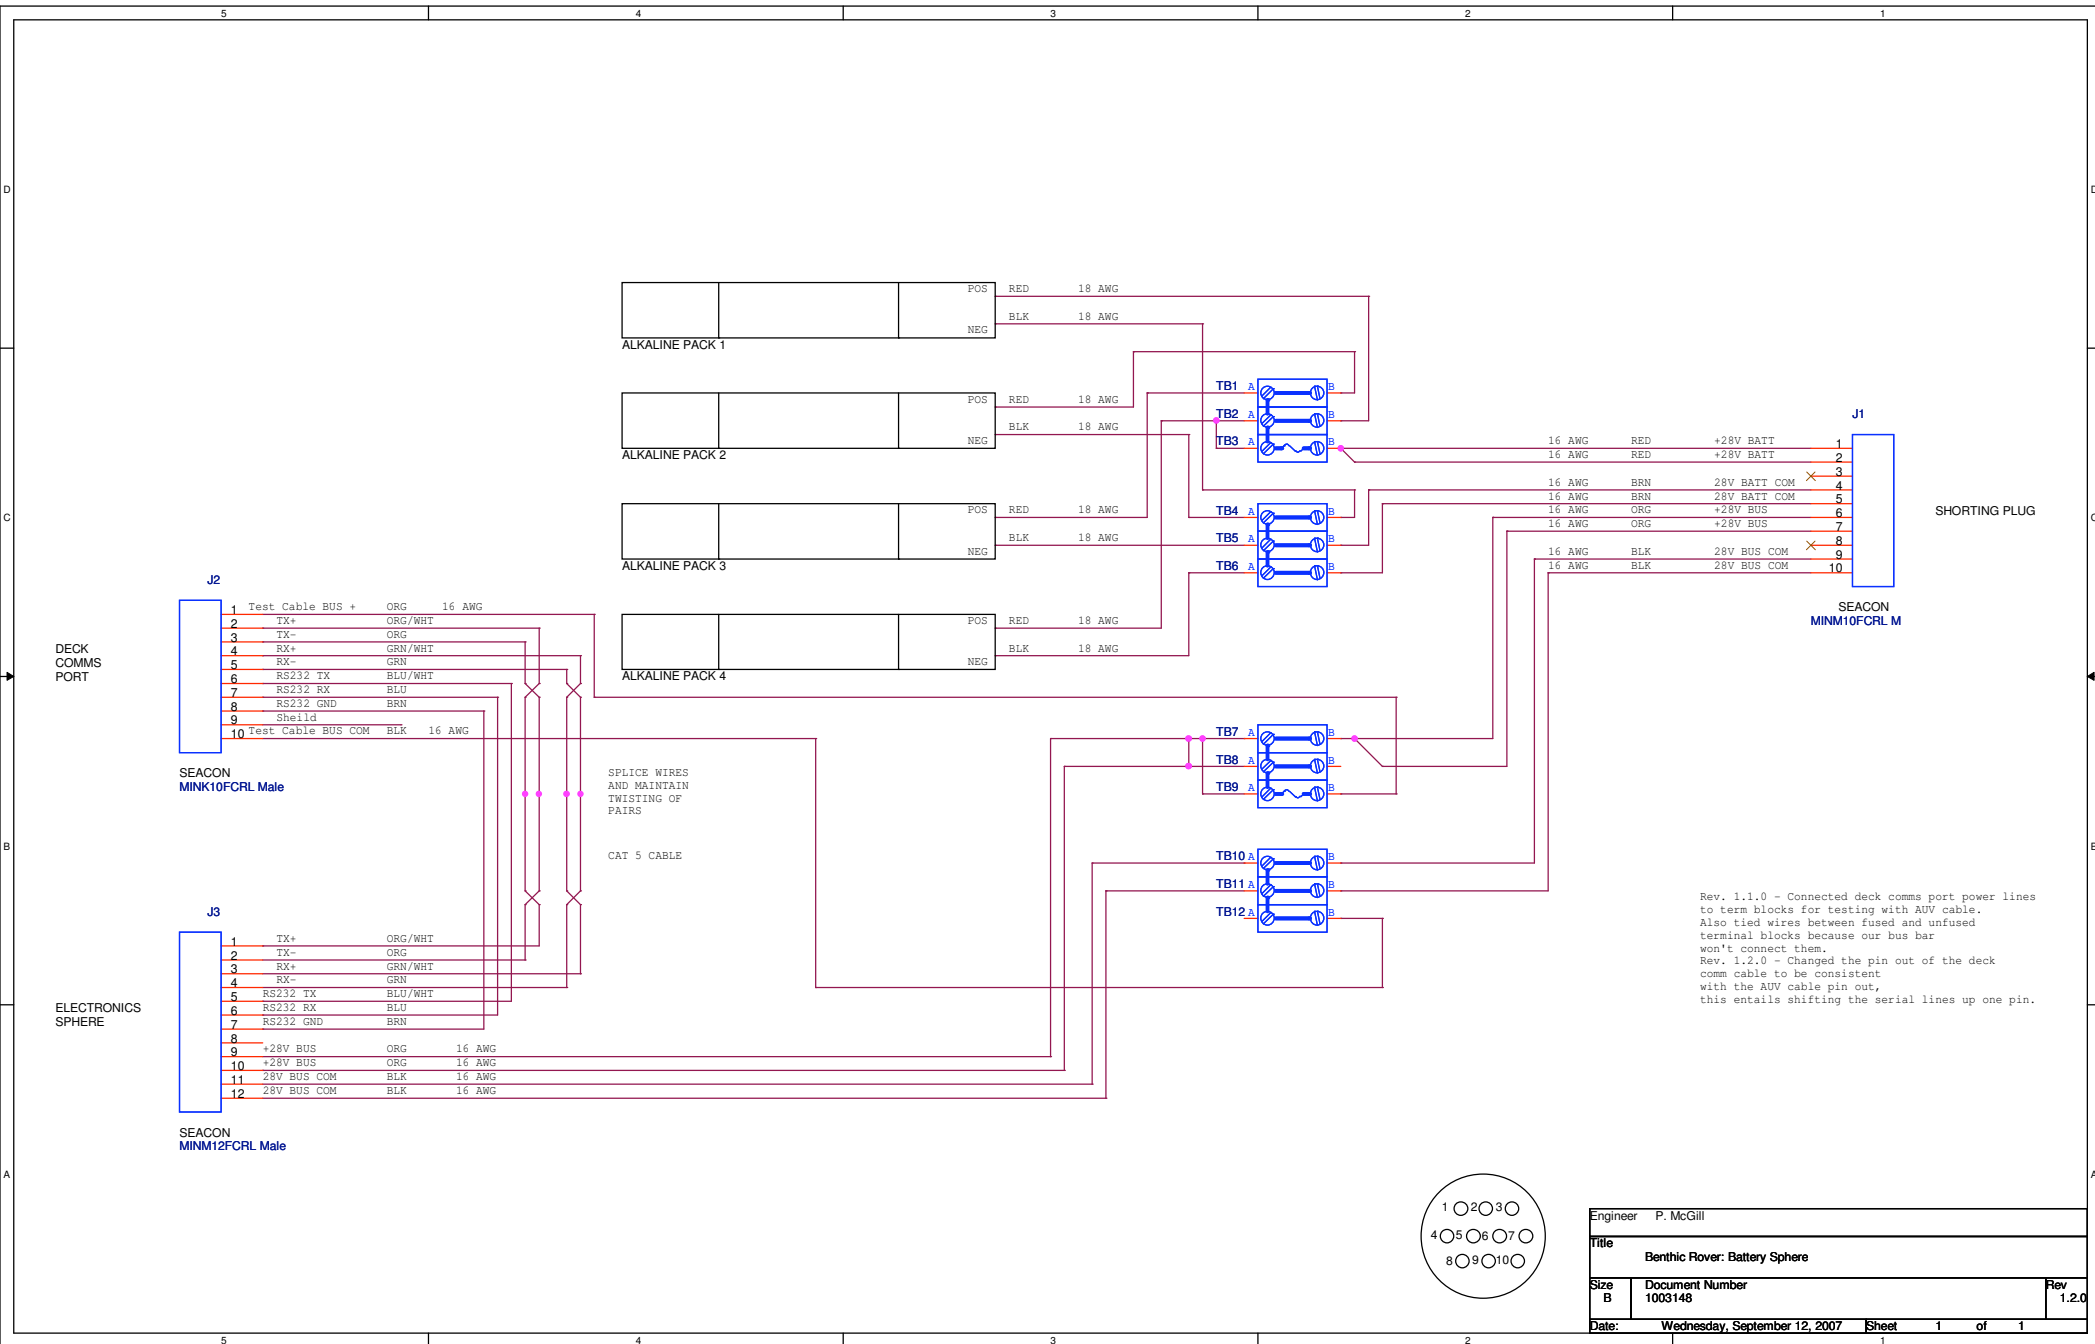

Engineer P. McGill		
Title Benthic Rover: Battery Sphere		
Size B	Document Number 1003148	Rev 1.2.0
Date: Wednesday, September 12, 2007	Sheet 1	of 1