



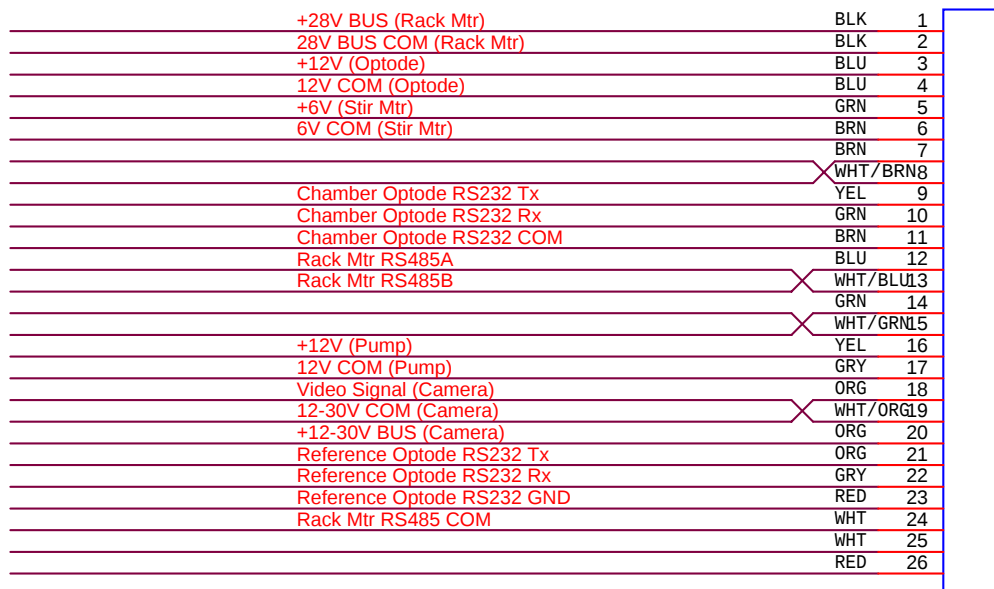


Falmat Xtreme Green p.n. FMXCAT52218K12

Seacon MINM26 CCP

18 22 AWG
4 UTP 24 AWG

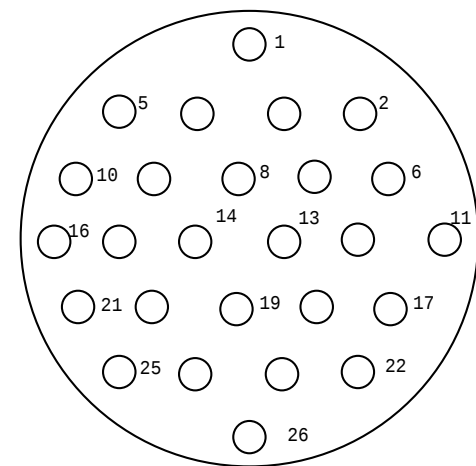

Face View Of
Seacon MINM26 CCP

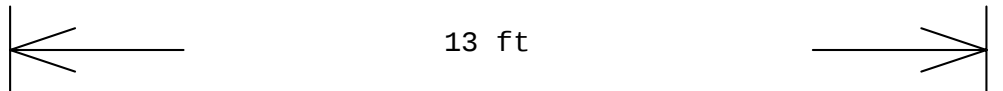

Seacon
MINM2610 CCPL Ti

Engineer: Alana Sherman, x1780		
Title Benthic Rover: Respirometer JBox Cable		
Size A	Document Number 1003148	Rev 1.0.0
Date:	Friday, February 01, 2013	Sheet 12 of 14