


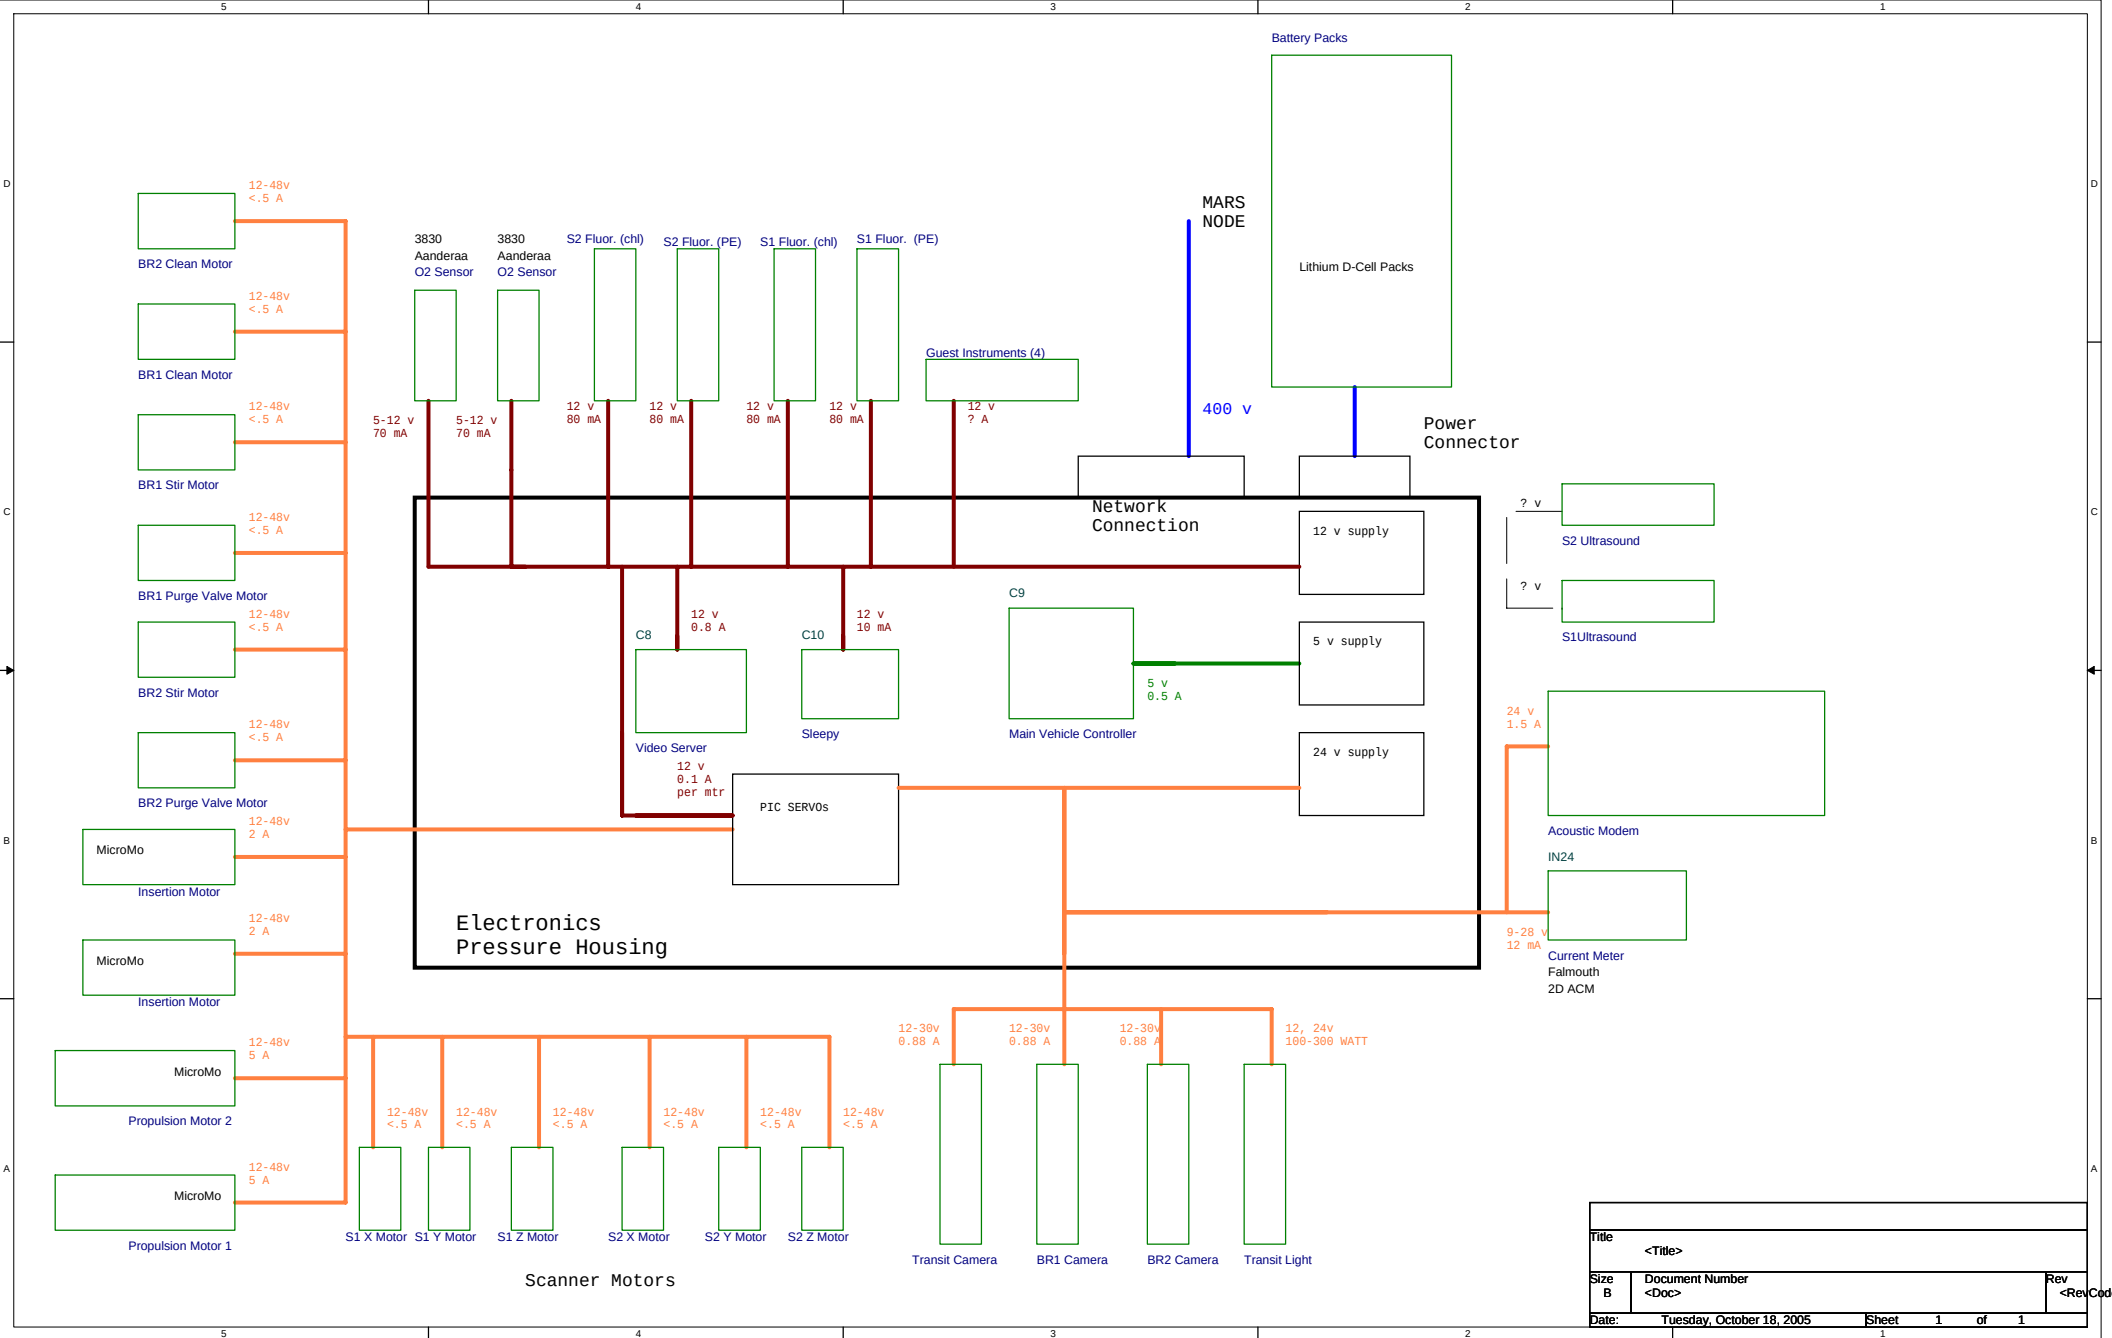

Title			<Title>
Size	Document Number		Rev
B	<Doc>		<RevCod
Date:	Tuesday, October 18, 2005	Sheet	1 of 1