



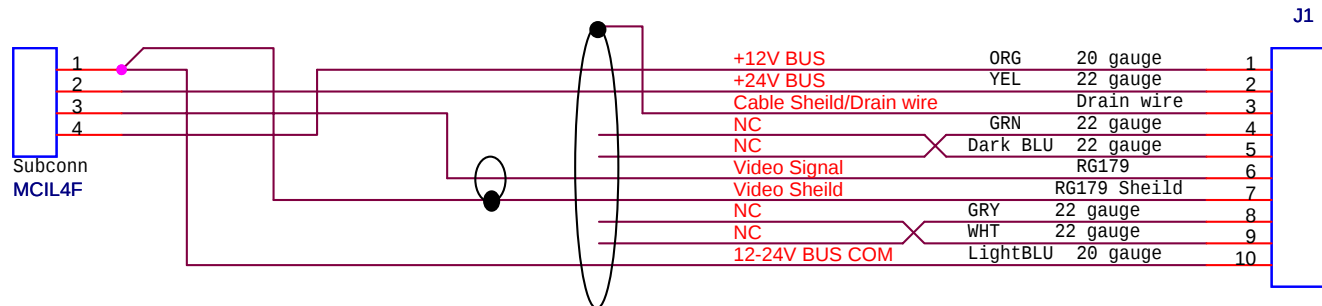


Falmat FM041304SA2
Blue Jacket Cable
0.4" diameter


Seacon
MINK10 CCPL Ti
Female

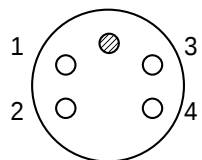

SUBCONN
MCILM4F
Female Face

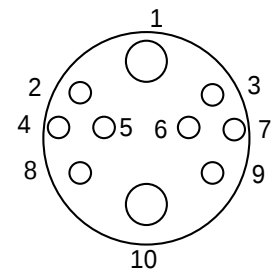

Seacon
MINK 10 CCPL TI
FEMALE FACE

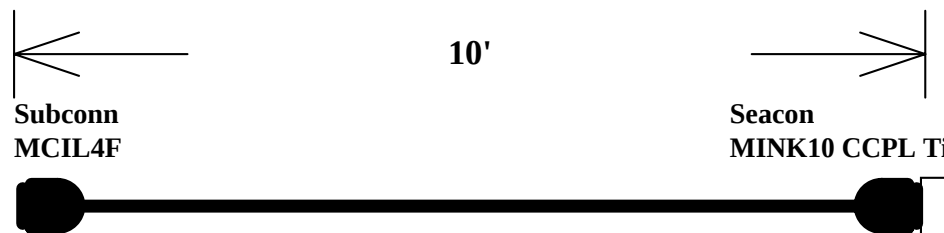

Title		
Benthic Rover : Video Cable		
Size A	Document Number 1003148	Rev 1.0.0
Date:	Tuesday, April 10, 2007	Sheet 1 of 1