



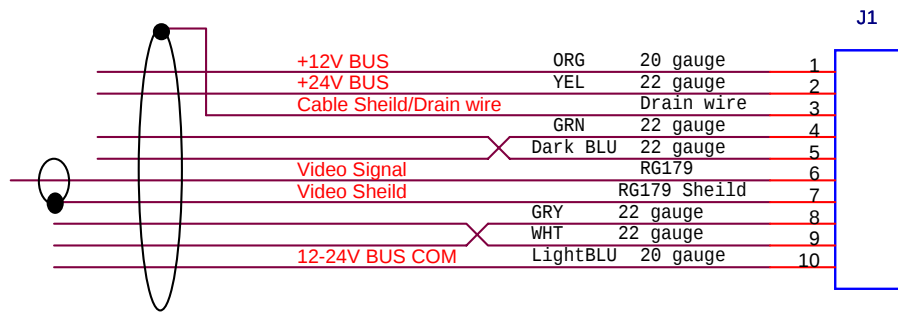


Falmat FM041304SA2
Blue Jacket Cable

J1
Seacon
MINK10 CCPL Ti
Female

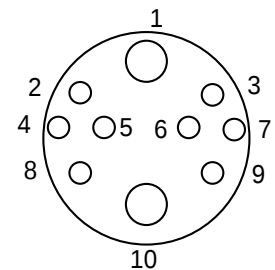

Seacon
MINK 10 CCPL TI
FEMALE FACE

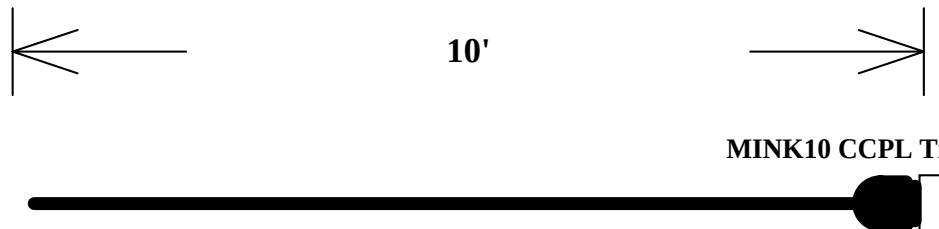

Title		
Benthic Rover : Video Cable		
Size	Document Number	Rev
A	1003148	1.0.0
Date:	Monday, March 26, 2007	Sheet 1 of 1