
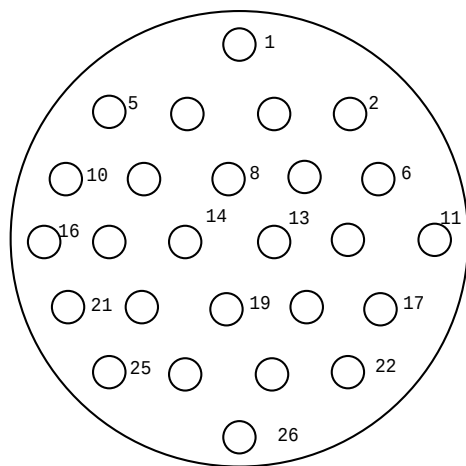


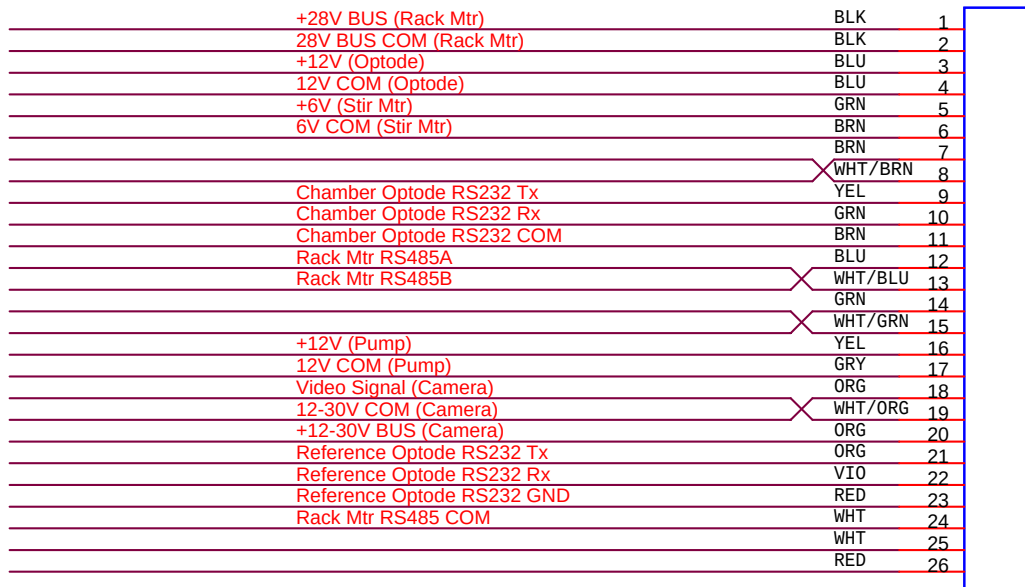


Face View Of
Seacon MINM26 CCP

Falmat Xtreme Green p.n. FMXCAT52218K12

Seacon MINM26 CCP

18 22 AWG
4 UTP 24 AWG

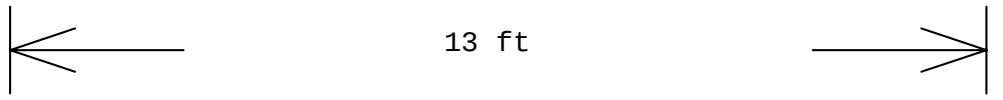

13 ft



Seacon
MINM2610 CCPL Ti

Engineer: Paul McGill		
Title Benthic Rover: Respirometer JBox Cable		
Size A	Document Number 1003148	Rev 1.0.0
Date:	Friday, October 27, 2006	Sheet 1 of 1