



To Port
Propulsion
Motor



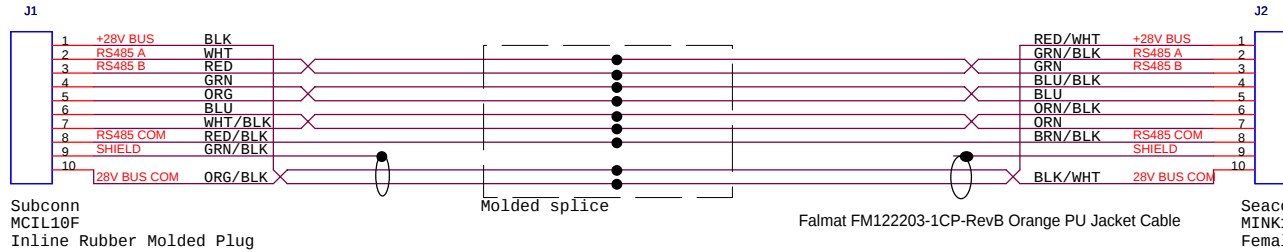


To Electronics
Sphere

To Starboard
Propulsion
Motor

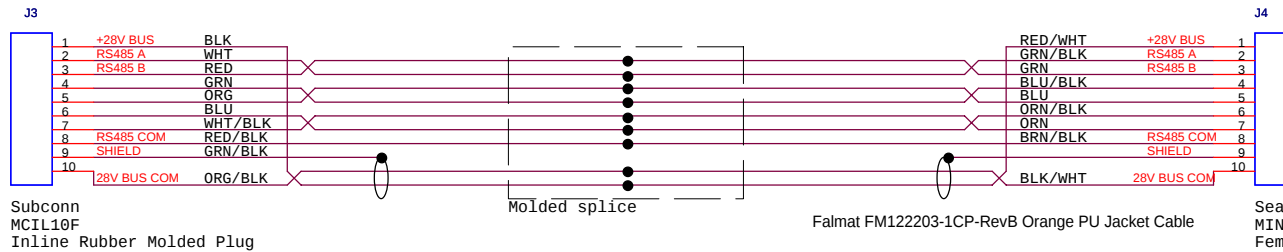

To Electronics
Sphere

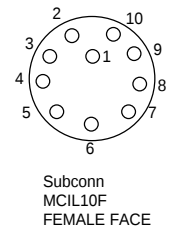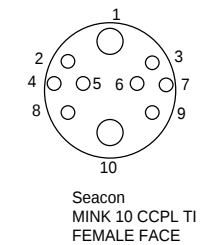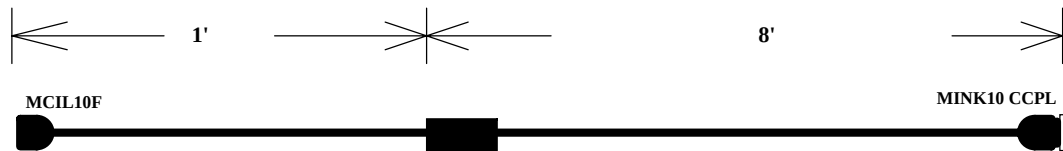

Rev 1.0.1- Fixed colors to match Seacon's work.

Engineer: Aiana Sherman, x1788		
Title: Benthic Rover: Propulsion Motor Cables		
Size: B	Document Number: 1003148	Rev: 1.0.1
Date: Tuesday, June 13, 2006	Sheet: 9	of 14