


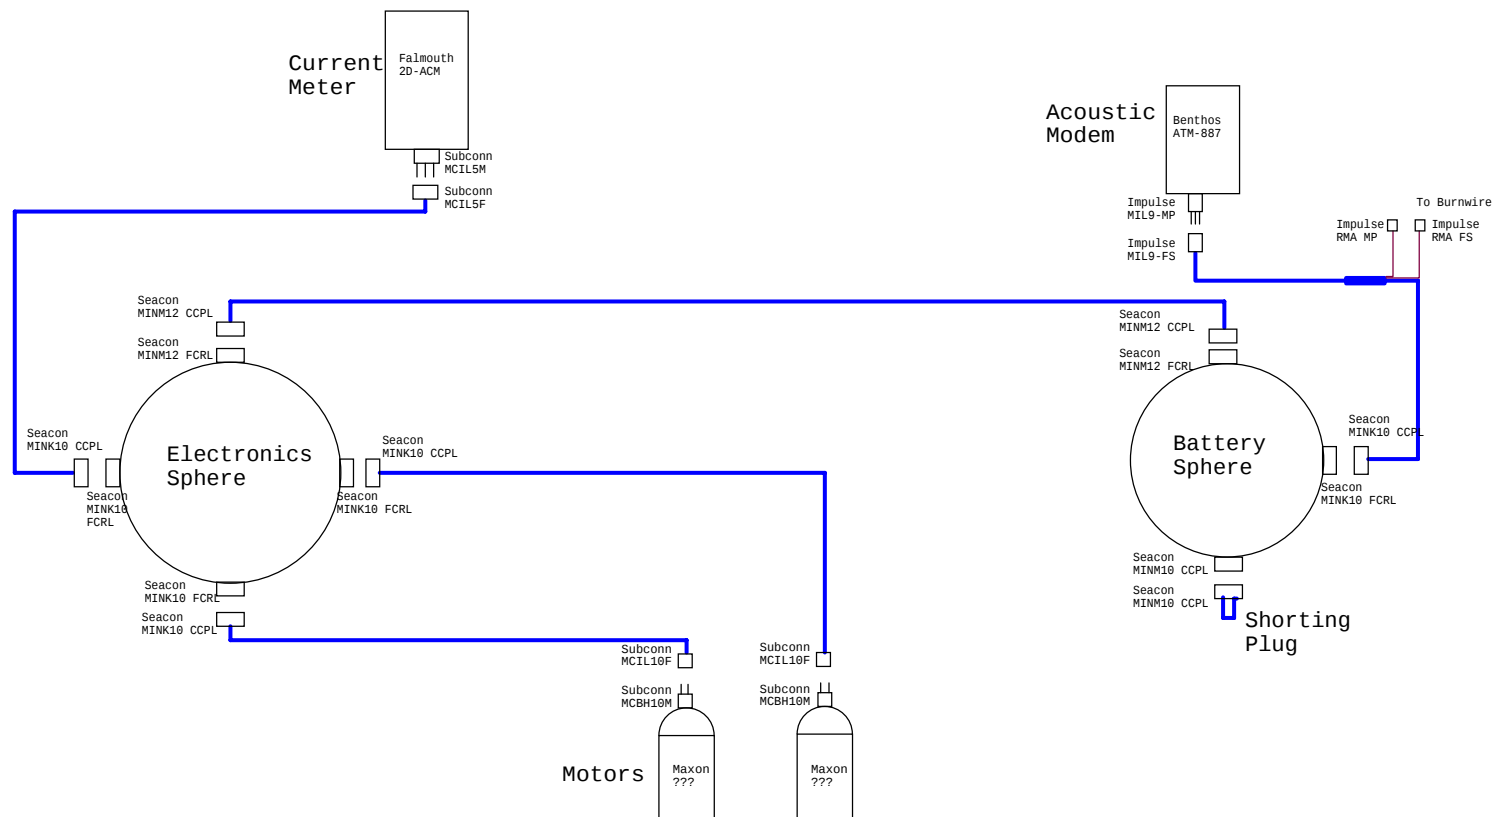

Title			
Benthic Rover: System Interconnects			
Size	Document Number	Rev	
B	<Doc>	1.0.0	
Date:	Monday, April 24, 2006	Sheet	1 of 1