


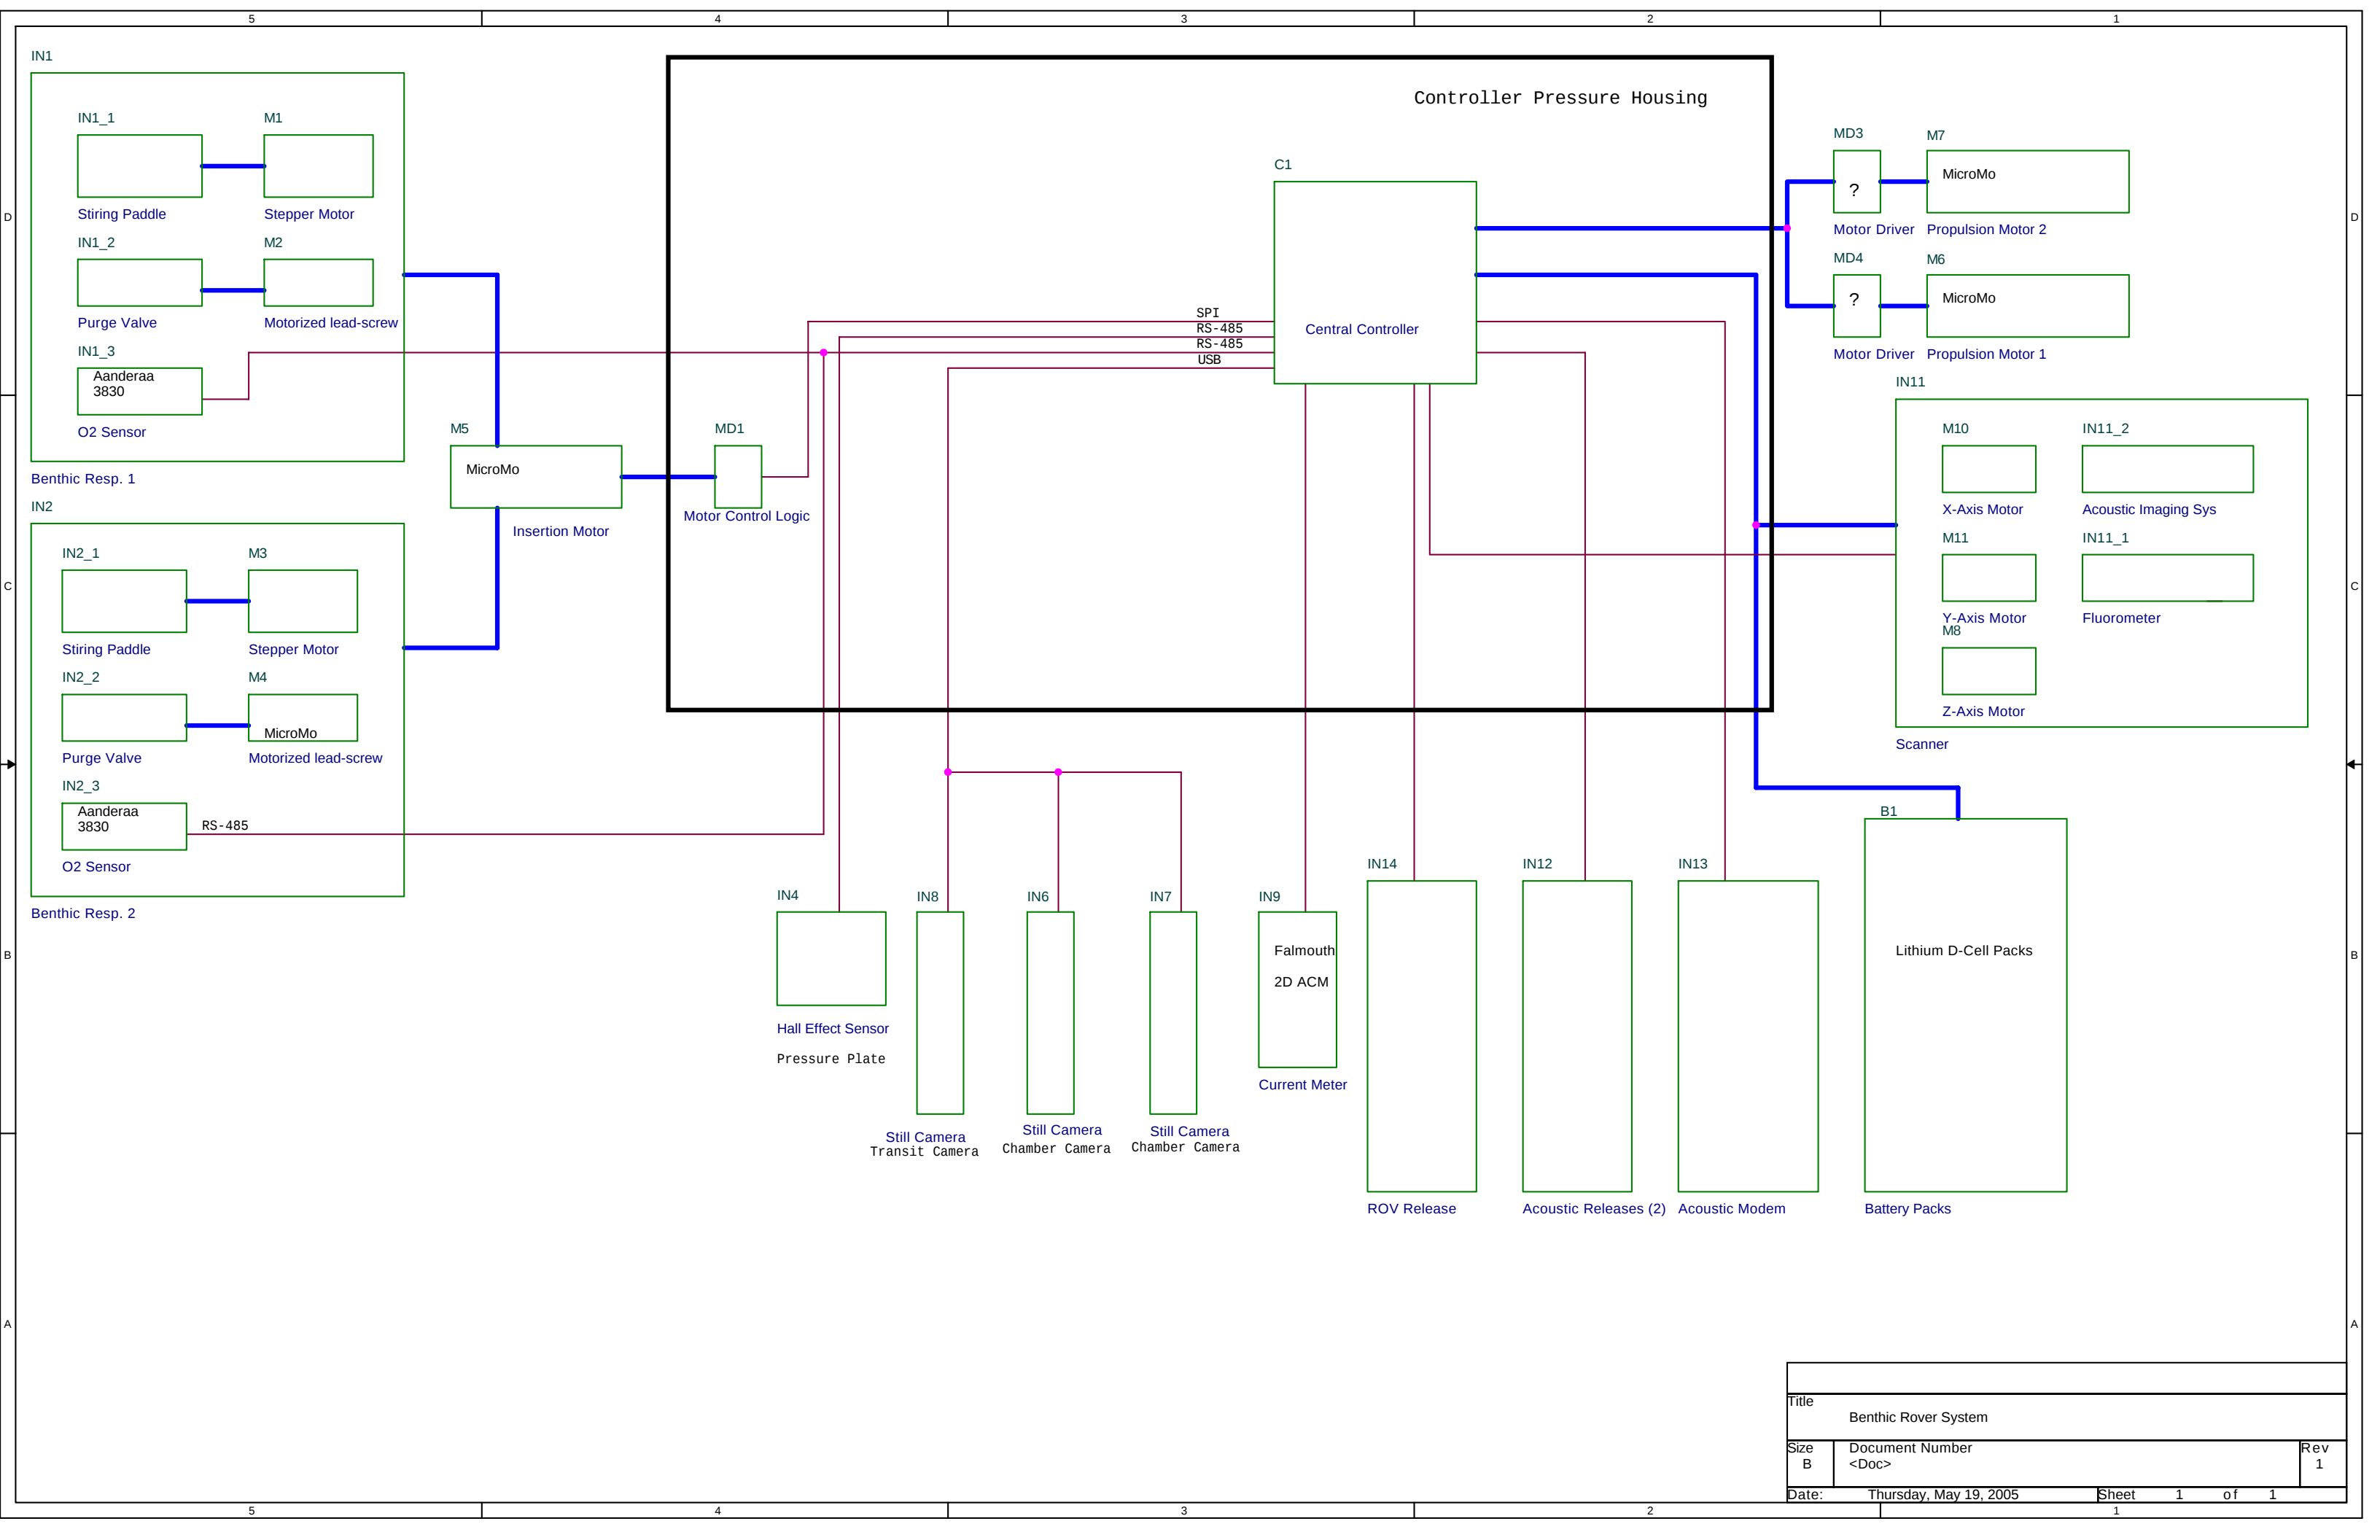

Title		
Benthic Rover System		
Size B	Document Number <Doc>	Rev 1
Date:	Thursday, May 19, 2005	Sheet 1 of 1