


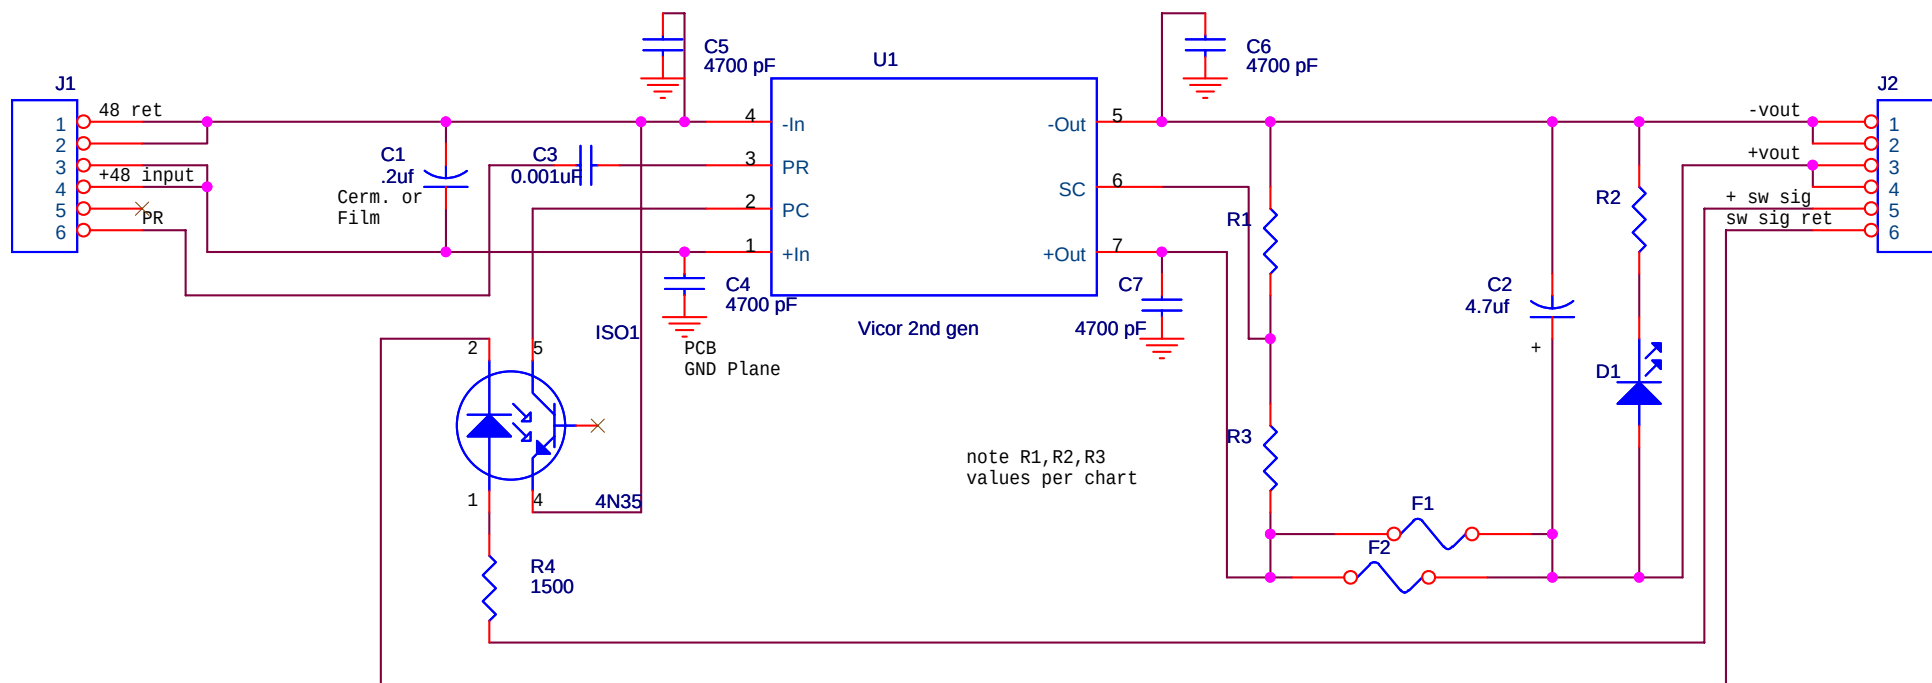

Title		
<Title>		
Size	Document Number	Rev
A	<Doc>	<RevCo
Date:	Tuesday, July 29, 2008	Sheet 1 of 1