


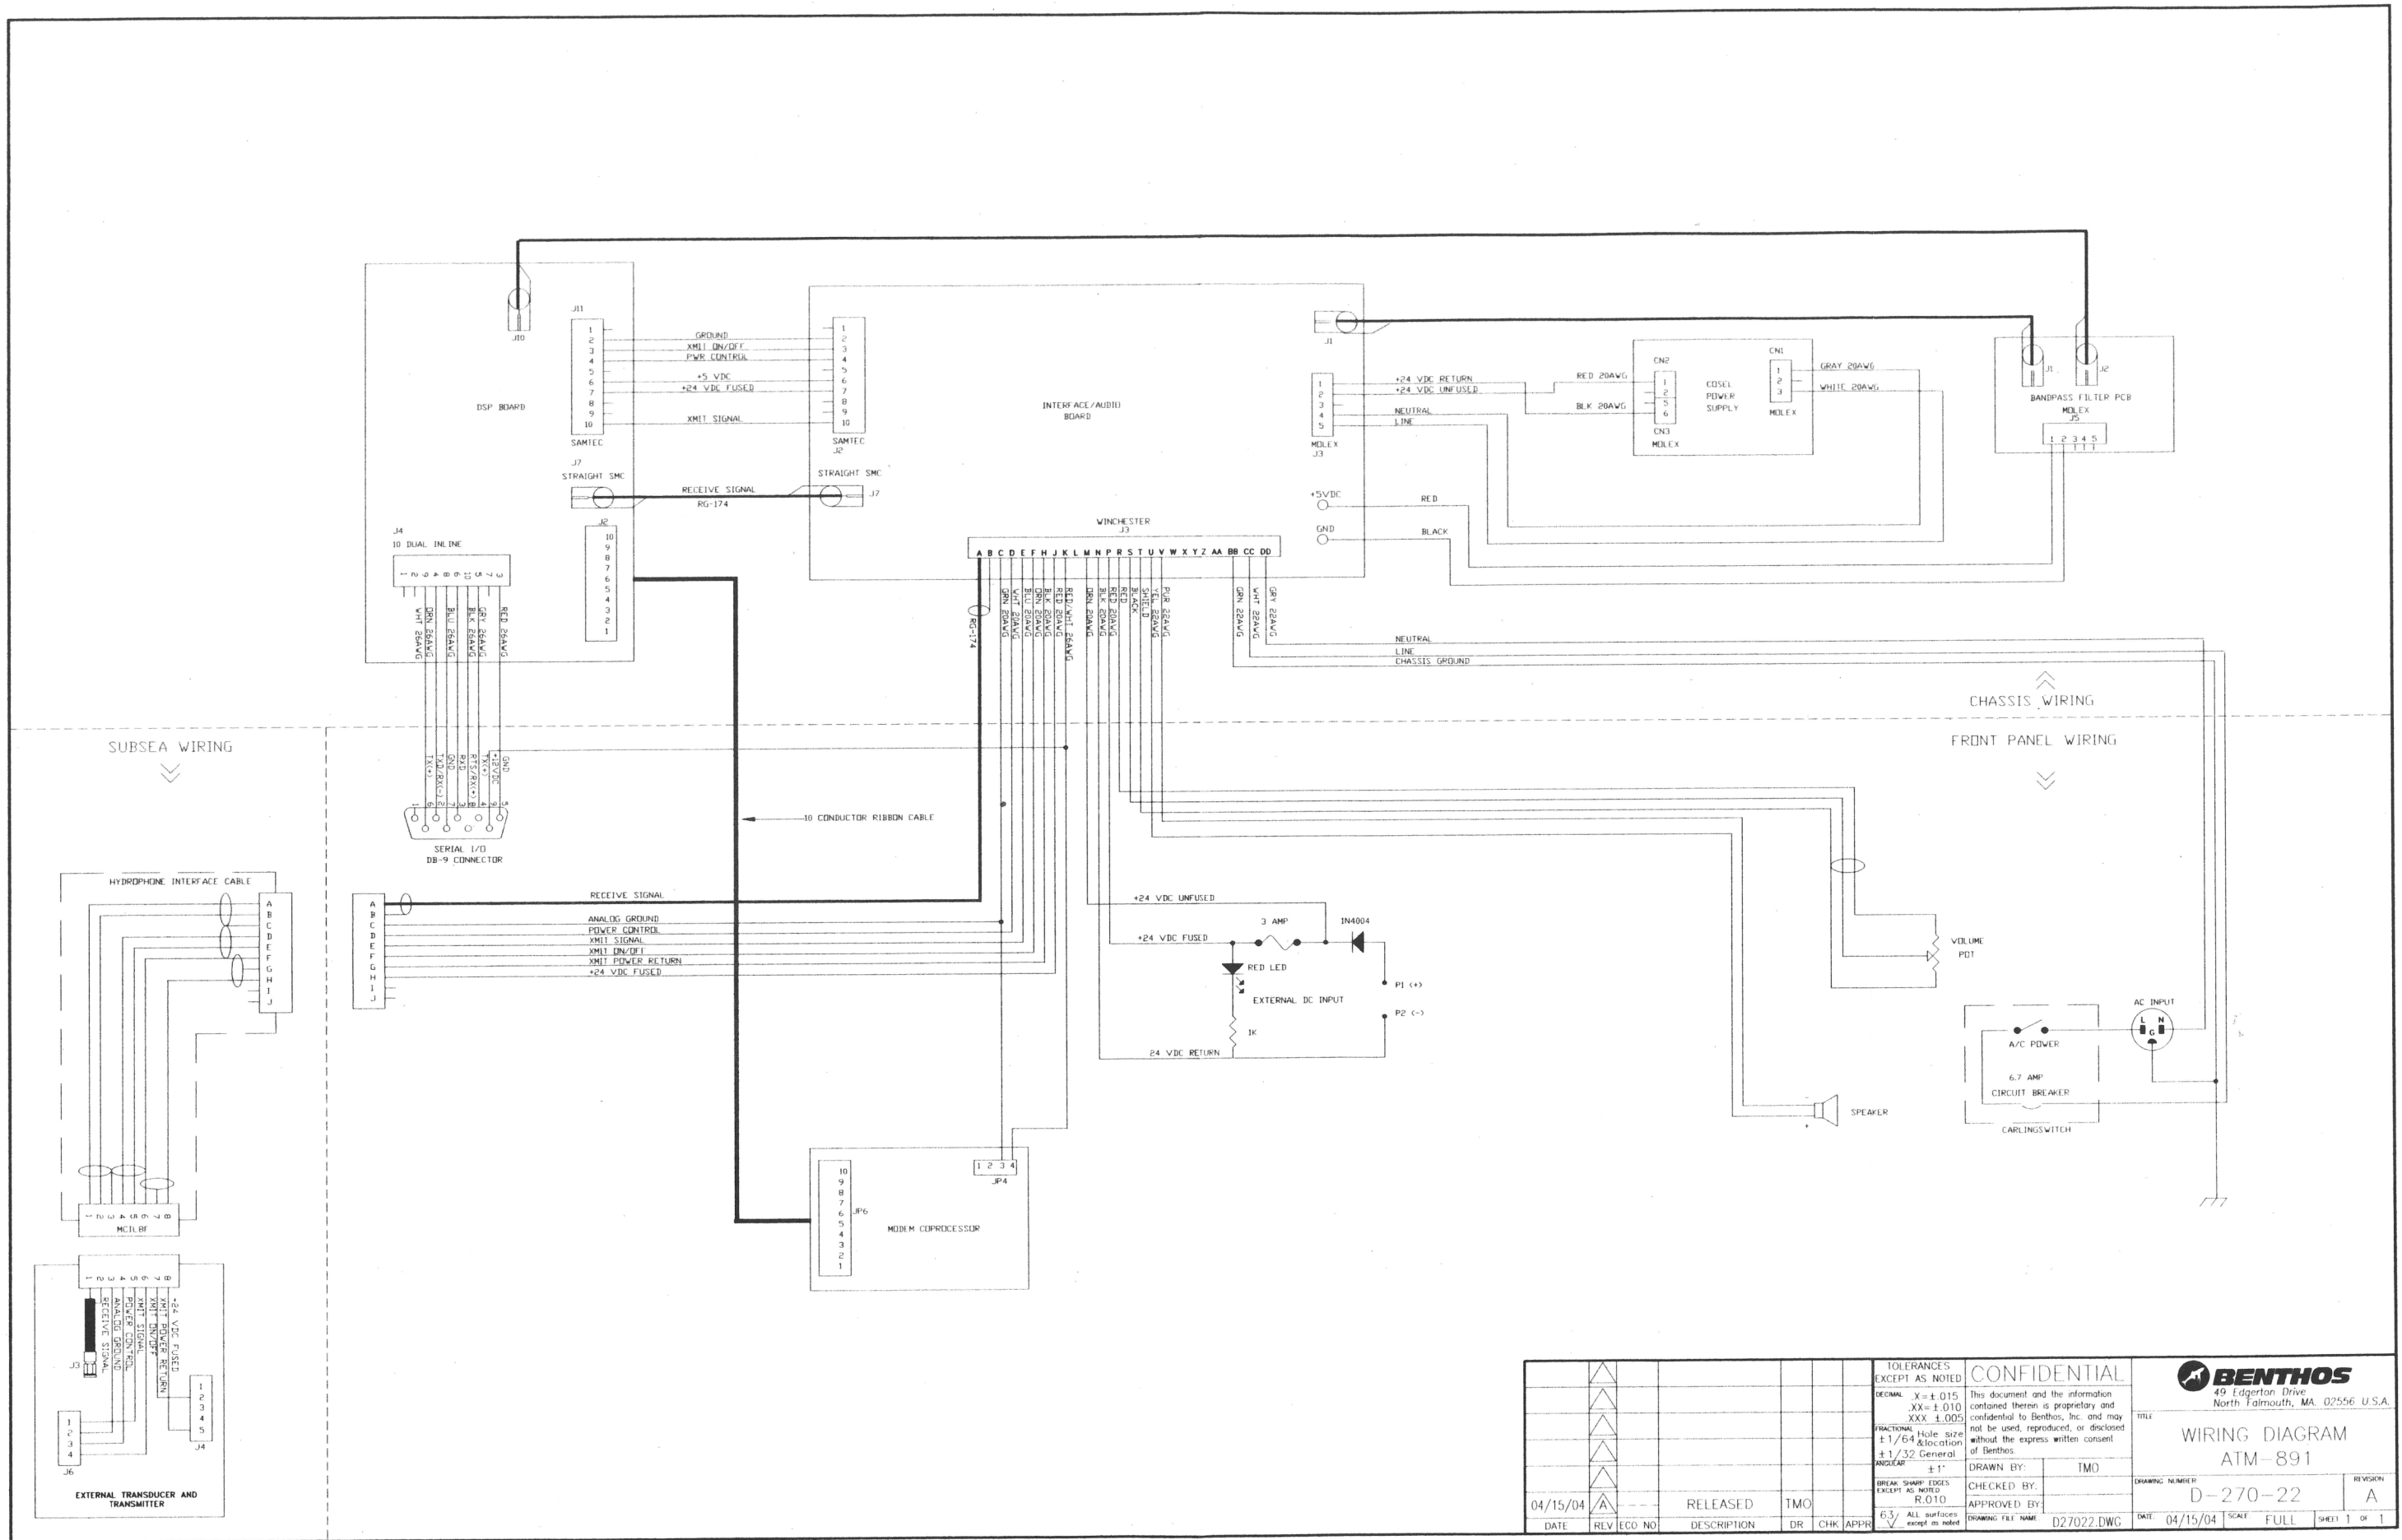

												TOLERANCES EXCEPT AS NOTED				CONFIDENTIAL				 BENTHOS 49 Edgerton Drive North Falmouth, MA 02556 U.S.A.			
												DECIMAL: X = ± 0.015 XX = ± 0.010 XXX = ± 0.005				This document and the information contained therein is proprietary and confidential to Benthos, Inc. and may not be used, reproduced, or disclosed without the express written consent of Benthos.				TITLE WIRING DIAGRAM ATM - 891			
												FRACTIONS: +1/64 Hole size & location +1/32 General ANGULAR: ± 1°				DRAWN BY: TMO				DRAWING NUMBER			
												BREAK: SHARP EDGES EXCEPT AS NOTED R.010				CHECKED BY:				D - 270 - 22			
												6.3 All surfaces except as noted				APPROVED BY:				A			
																DRAWING FILE NAME: D27022.DWC				DATE: 04/15/04			
04/15/04				A				---				RELEASED				TMO				SCALE: FULL			
DATE				REV				ECO NO				DESCRIPTION				DR				CHK			
APPR																				SHEET 1 OF 1			