



Note:

1. Buoyancy: 24.5+/-1.4 lbs in sea water.
2. Weight in air: 20.5 lbs, nominal.
3. Rated to max depth: 750 msw.
4. Standard paint finish. Color TBD.

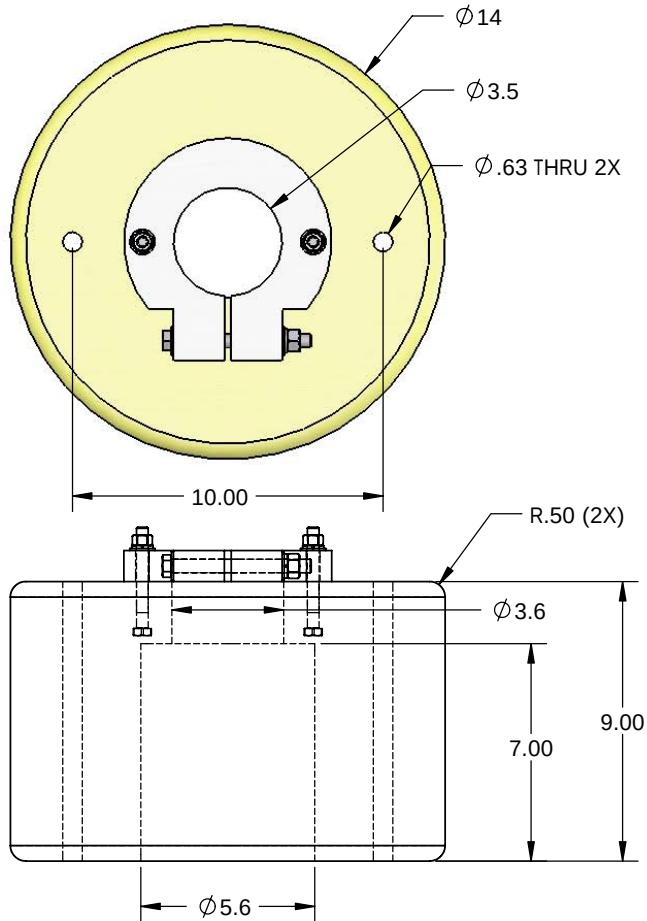

REVISIONS				
CAD	REV.	DESCRIPTION	DATE	ECO
DPC	B	UPDATE PER CUSTOMER SPECS	5/2/06	N/A

ITEM NO.	PART NUMBER	DESCRIPTION	QTY.
1	FLOTATION CYLINDER	FLOTEC 750	1
2	INSTRUMENT CLAMP	UHMW PE PLASTIC	1
3	HEX BOLT 3/8-16	TITANIUM	3
4	FLAT WASHER 3/8	TITANIUM	4
5	LOCK WASHER 3/8	TITANIUM	3
6	HEX NUT 3/8-16	TITANIUM	3

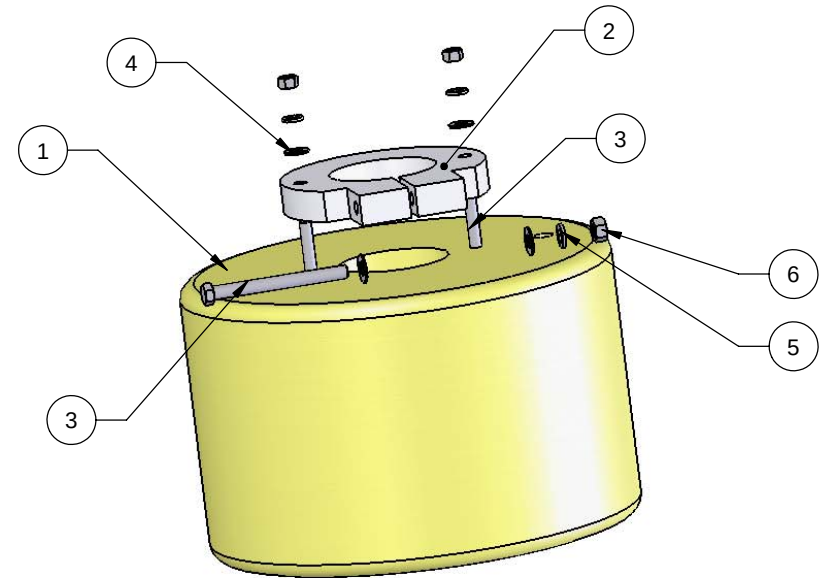

PROPRIETARY AND CONFIDENTIAL
This document contains technical data which is the exclusive property of FLOTATION TECHNOLOGIES, INC. and may not be used, copied, disclosed to third parties or otherwise appropriated without the written consent of FLOTATION TECHNOLOGIES, INC.

UNLESS OTHERWISE SPECIFIED:		NAME	DATE
Dimensions in: Inches		DCOTE	5/1/06
Tolerances are:		CHECKED	SEC
Angular +/- 0.5 DEG		ENG APPR.	5/1/06
Dim. Range		MFG APPR.	
0-20 inches		Q.A.	
20-40 inches		COMMENTS	
40-80 inches			
80-120 inches			
Over 120 inches			
NEXT ASSY	USED ON	FLOTATION TECHNOLOGIES	
APPLICATION		TEL: 1-207-282-7749	
DO NOT SCALE DRAWING		FAX: 1-207-284-8098	
		432 Elm Street	
		Biddeford, ME 04005, USA	
		www.flotec.com	
		TRANSDUCER	
		BAFFLE COLLAR	
SIZE	DWG. NO.	DWG-04477	
B			
SCALE: 1:4	WEIGHT:	SHEET 1 OF 1	