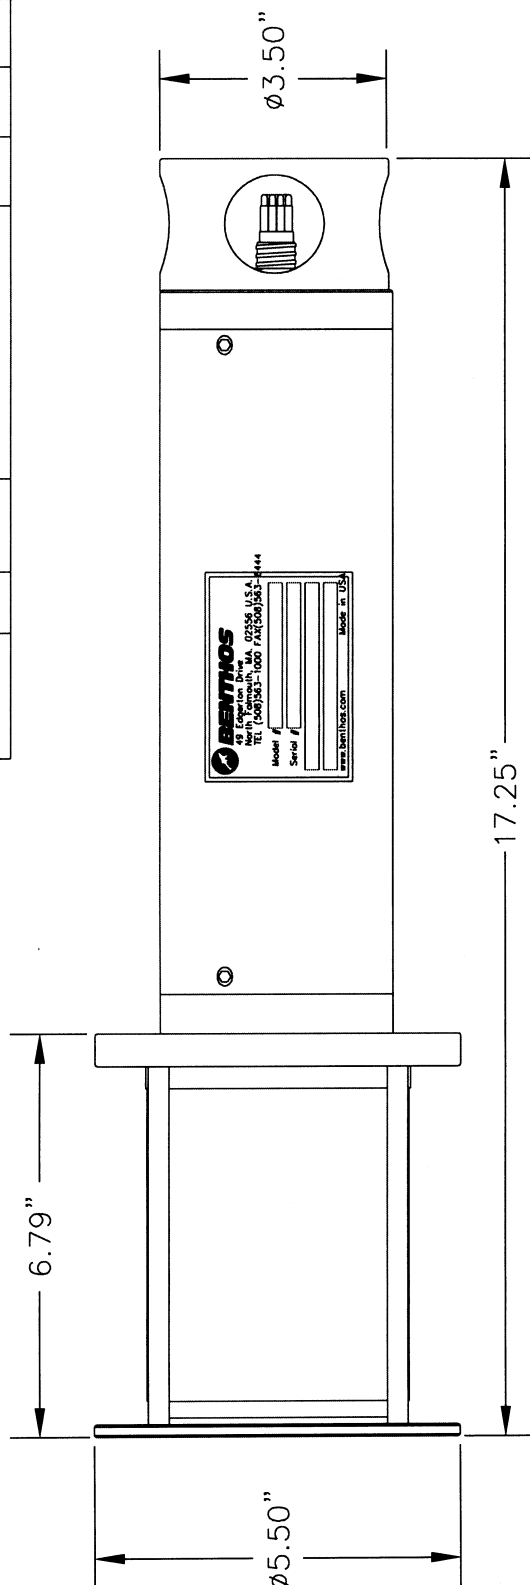


[illegible]

TOLERANCES EXCEPT AS NOTED		CONFIDENTIAL		 BENTHOS 49 Edgerton Drive North Falmouth, MA. 02556 U.S.A.	
DECIMAL	X = ±.015 .XX = ±.010 .XXX = ±.005	This document and the information contained therein is proprietary and confidential to Benthos, Inc. and may not be used, reproduced, or disclosed without the express written consent of Benthos.		TITLE:	
FRACTIONAL	Hole size ± 1/64 & location ± 1/32 General	DRAWN BY:	DMP	OUTLINE, AT-421MF INTERROGATOR	
ANGULAR	± 1°	CHECKED BY:	APPROVED BY:	DRAWING NUMBER: A875-09248	REVISION
BREAK, SHARP EDGES EXCEPT AS NOTED R.010	DATE: 2/20/98 SCALE: NTS SHEET 1 OF 1				
63/  ALL surfaces except as noted	DRAWING FILE NAME: A87509248.DWG				