


THE INFORMATION CONTAINED ON THIS DRAWING IS CONSIDERED PROPRIETARY OF OUR COMPANY IN THAT THESE ITEMS, COMPONENTS AND PROCESSES WERE DEVELOPED AT PRIVATE EXPENSE. THIS INFORMATION SHALL NOT BE RELEASED, DISCLOSED OR DUPLICATED FOR PROCUREMENT OR MANUFACTURING, REPRODUCTION HEREOF. IN WHOLE OR IN PART, SHALL BE MARKED WITH THIS LEGEND.

WEB5672-1266

REVISIONS

REV.	DESCRIPTION	APPROVED BY:	DATE:

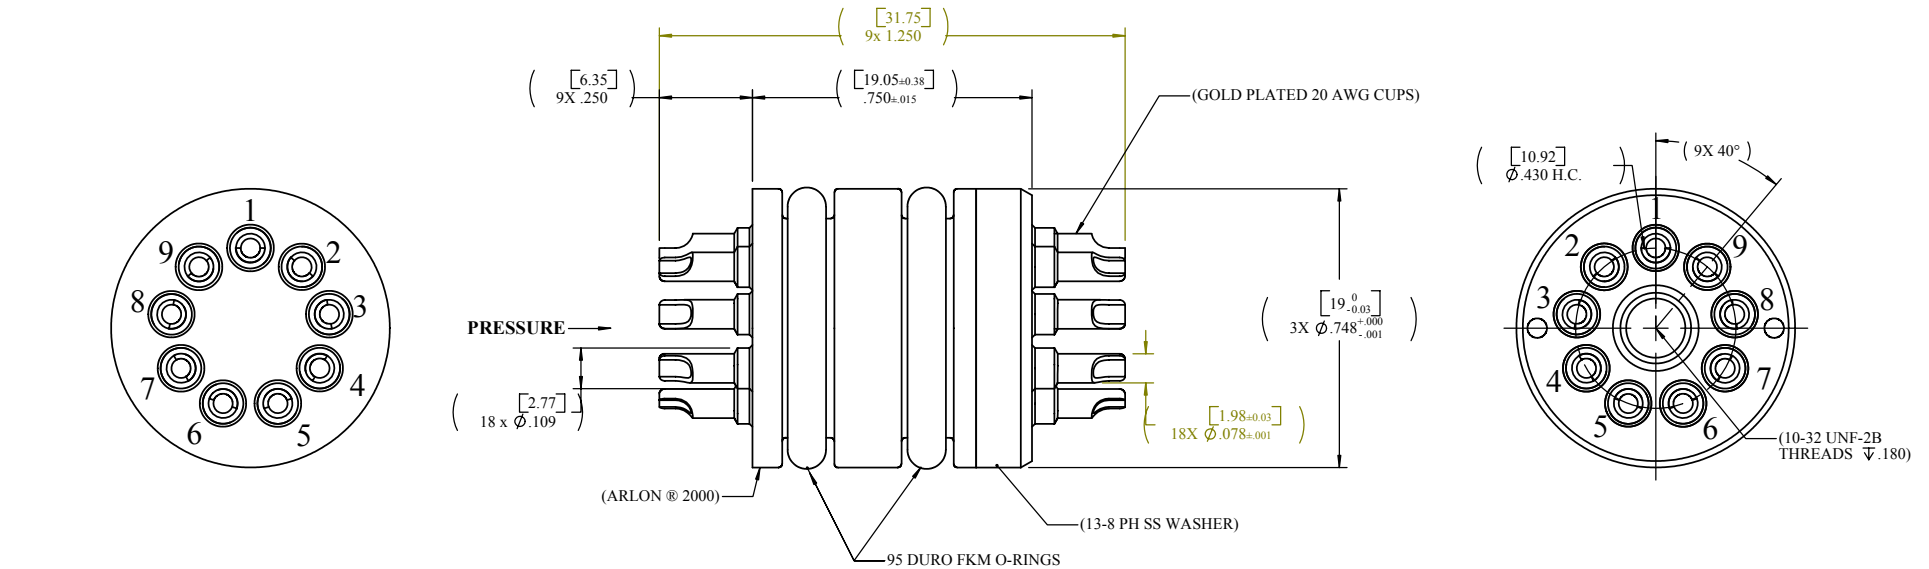

NOTES:

1. RATINGS:
- OPERATING PARAMETERS
- PRESSURE RANGE: 0 TO 20,000 PSI (0 TO 1379 BAR)
 - TEMPERATURE: -20° TO 400°F (-28° TO 204°C.)
 - INSULATION RESISTANCE: 5,000 M-OHMS MIN/1000 VDC @ AMBIENT
 - CURRENT RATING: PER 20 AWG WIRE SELECTED. 7 AMPS MAX PER PIN (ESTIMATED)

UNSPECIFIED TOLERANCES	
X ±.030 .XXX ±.005	
.XX ±.015 .XXXX ±.0005	
FINISH: 63	ANGLES: 1/2°
ALL DIMENSIONS ARE IN INCHES	
FILLET RADII ARE .030 MAX.	
BREAK CORNERS .015 X 45° MAX.	
GEOMETRIC TOLERANCE SPECIFIED	
REFERS TO ANSI Y14.5M - 1982	
DRAWN:	DATE:
CHECKED:	DATE:
APPROVED:	DATE:



1930 RANKIN ROAD
HOUSTON, TEXAS
77073



TITLE: 9-PIN BULKHEAD CONNECTOR
FOR 3/4" SEAL BORE
20 AWG CUPS

MATERIAL(S):	NOTED	CORRESPONDING P/N TO ORDER:	5672-1266-001	SCALE:	1:1
SIZE: B	FORMERLY:	SKR51053	DWG NO.	WEB5672-1266	REV. 0

NEXT ASSEMBLY