


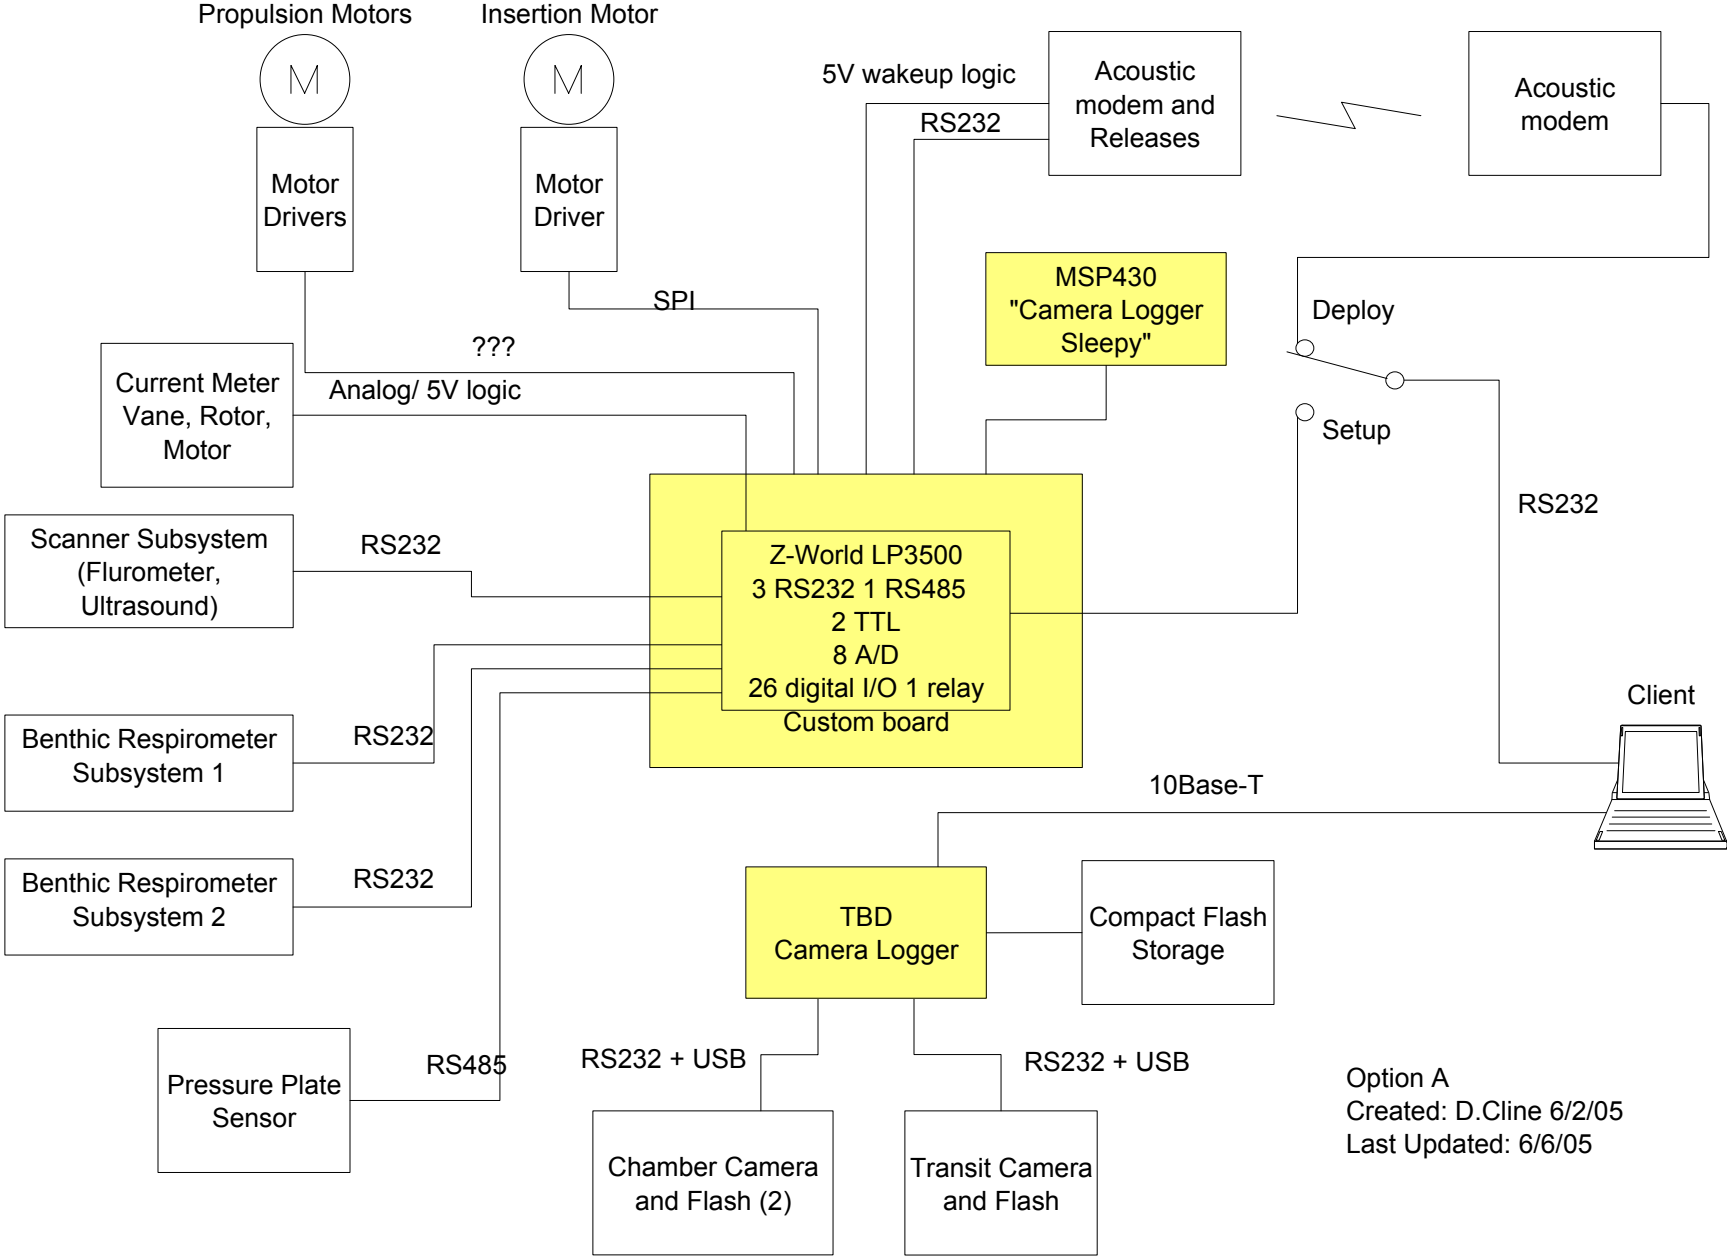

Option A
Created: D.Cline 6/2/05
Last Updated: 6/6/05