


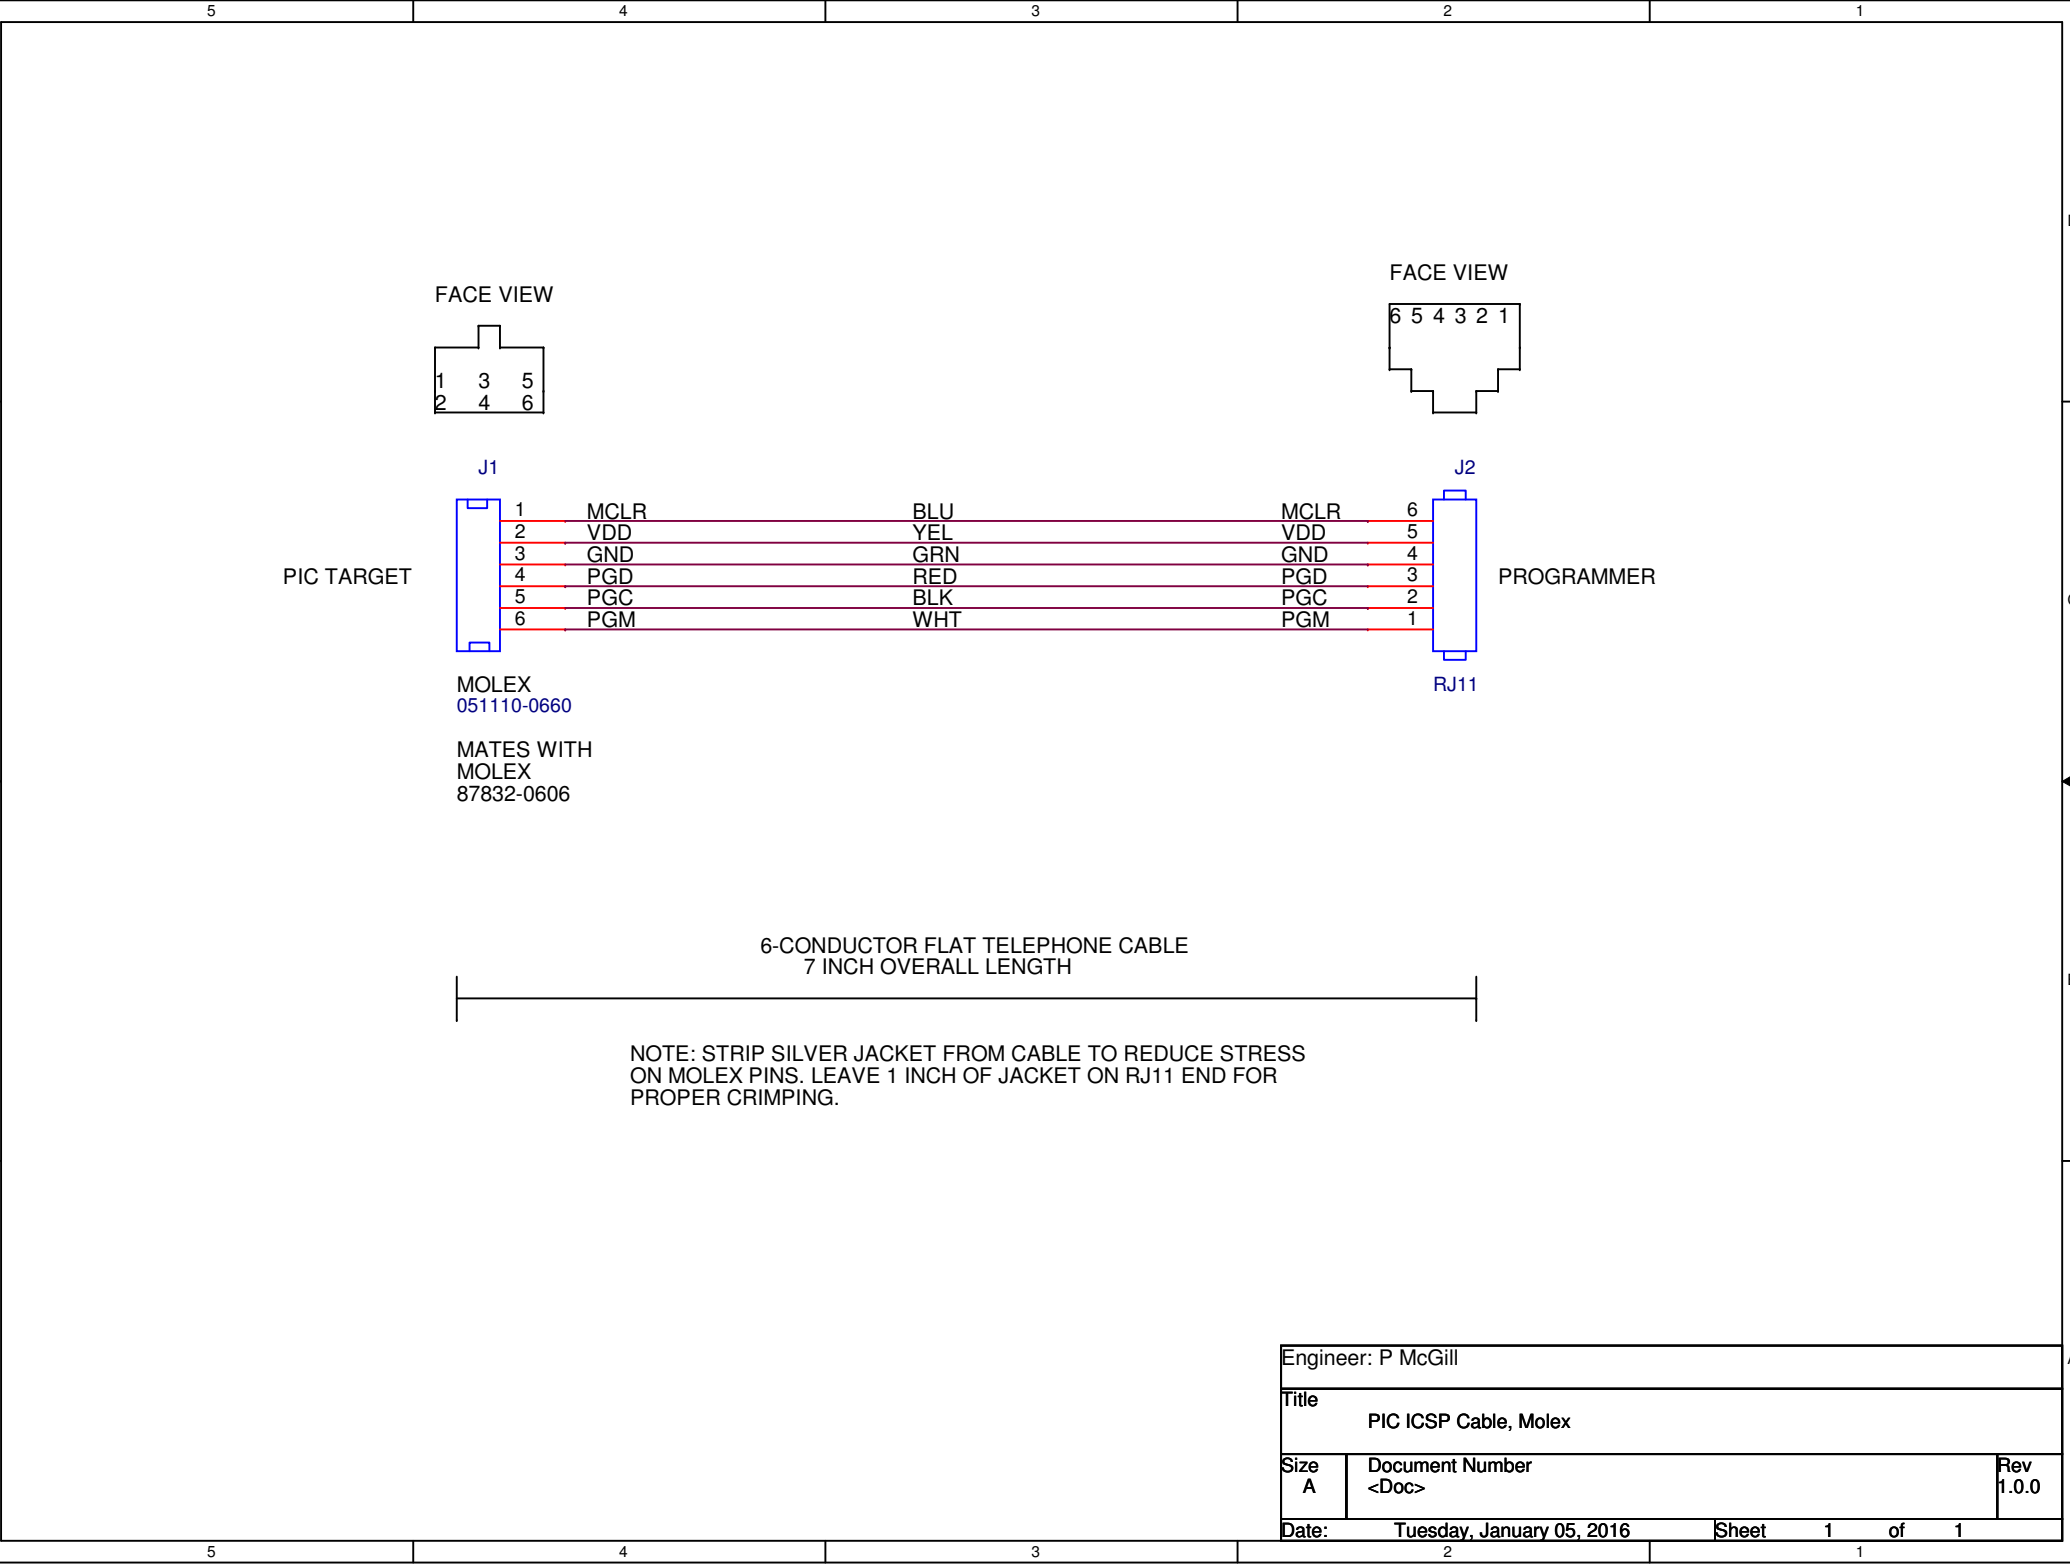

Engineer: P McGill		
Title PIC ICSP Cable, Molex		
Size A	Document Number <Doc>	Rev 1.0.0
Date:	Tuesday, January 05, 2016	Sheet 1 of 1