


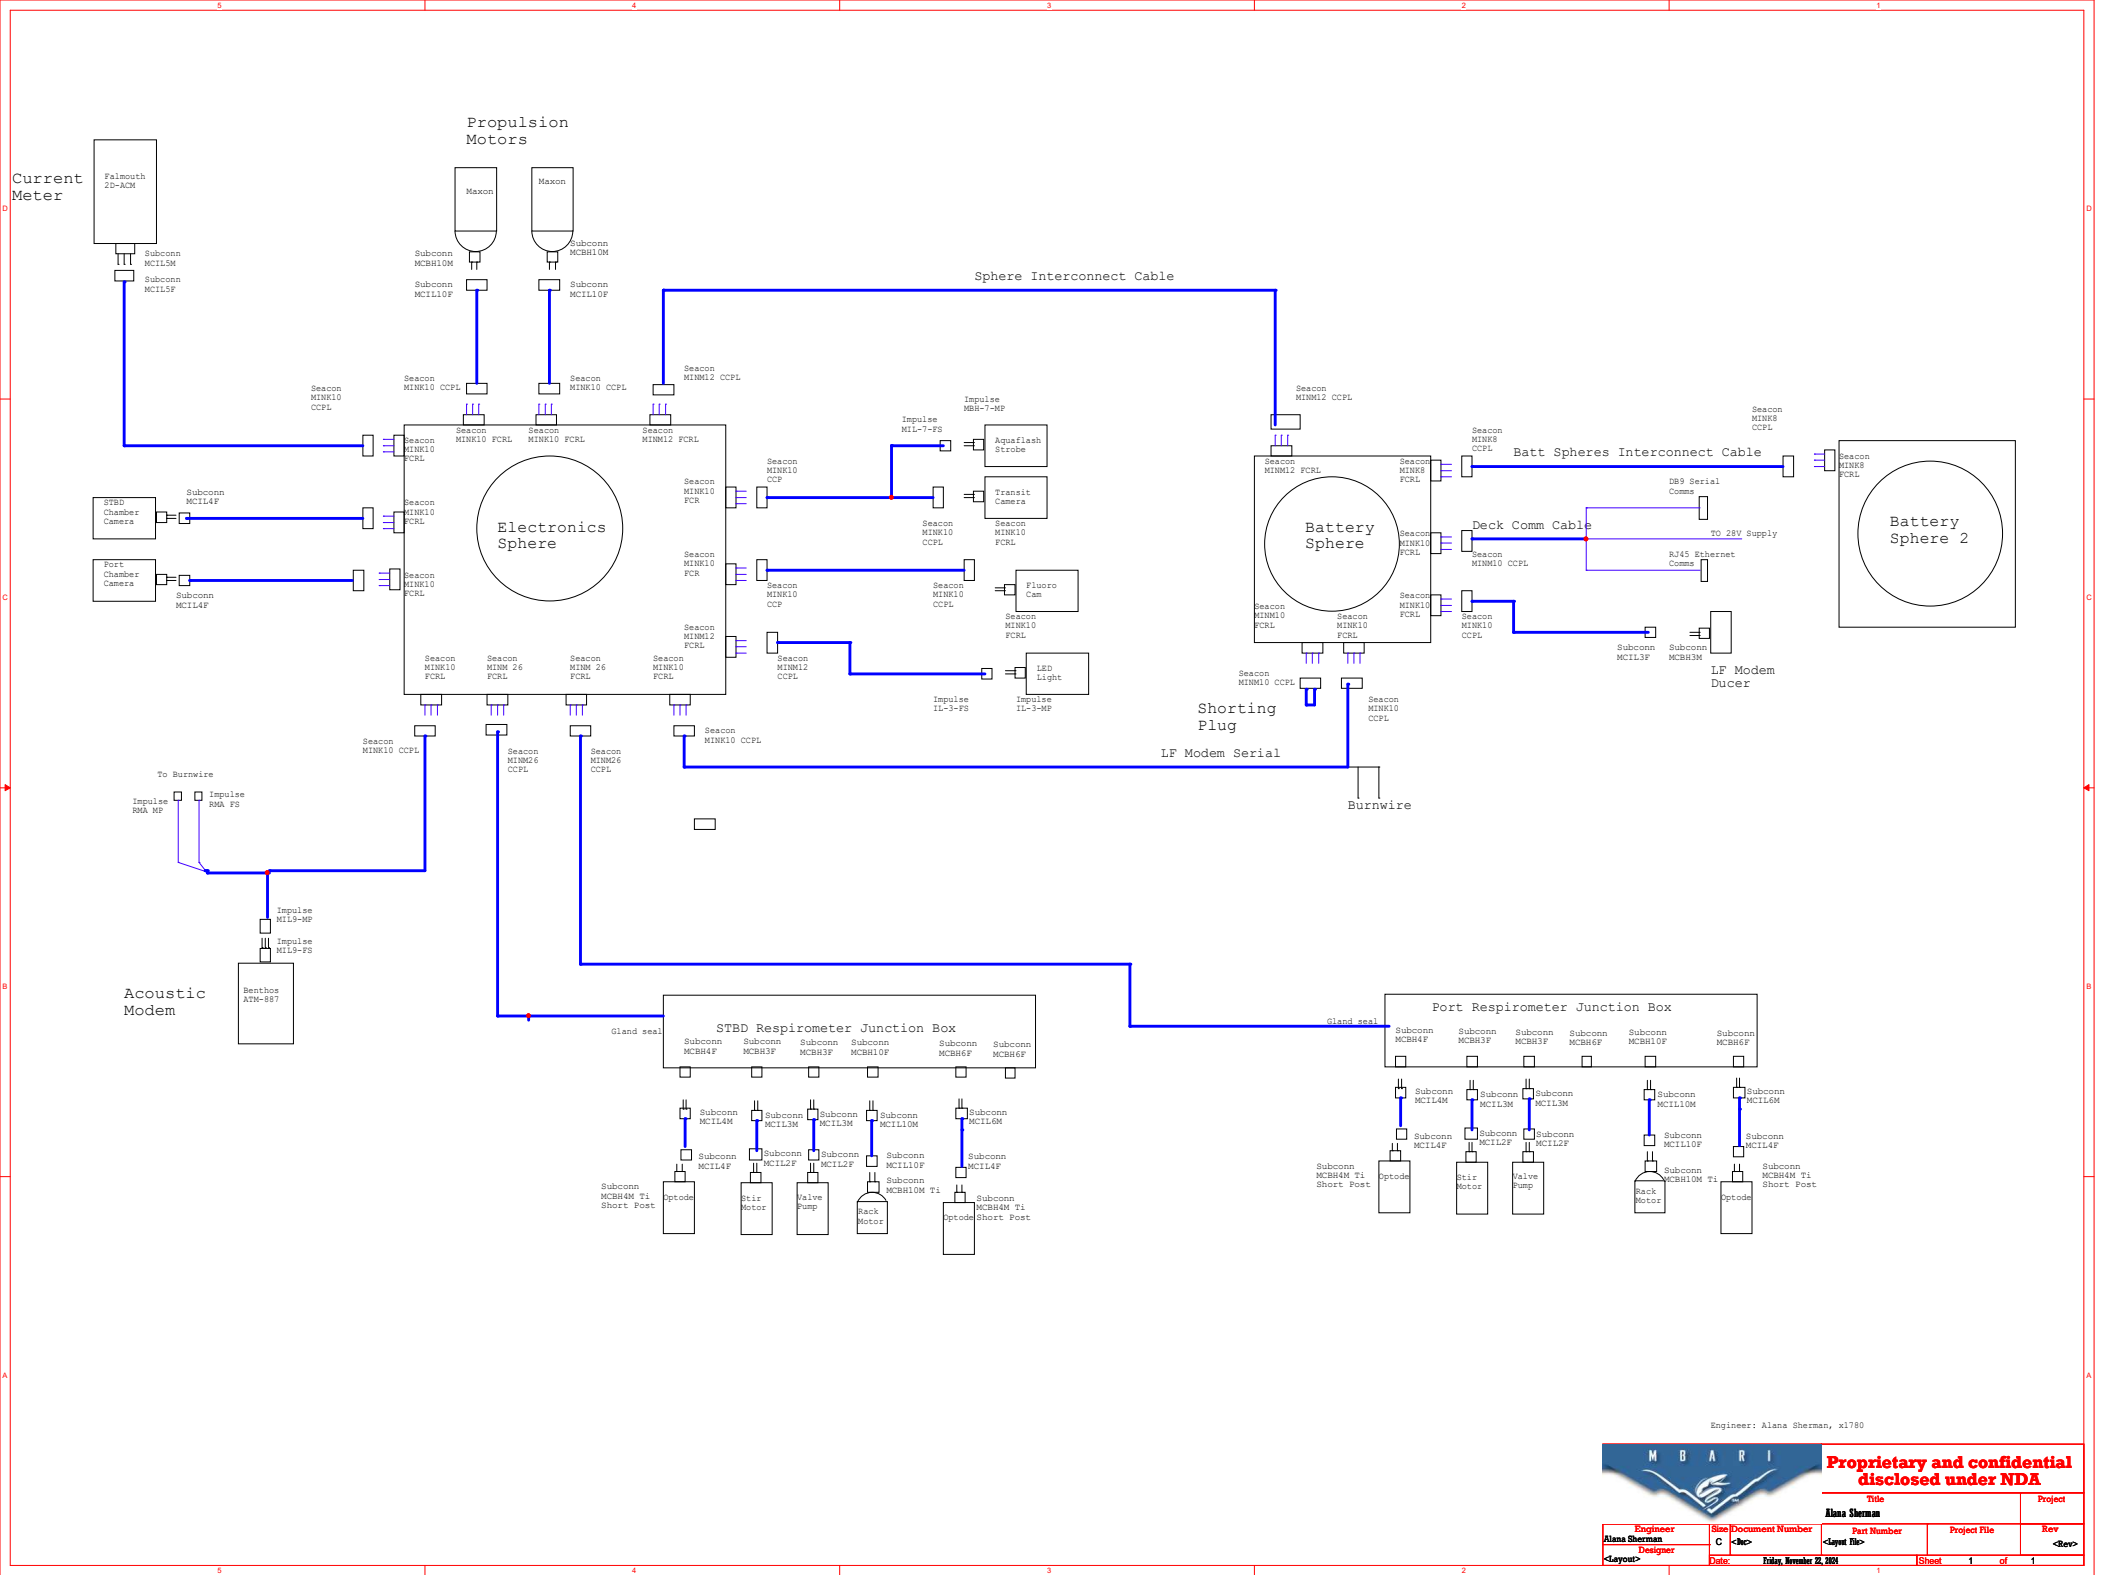

Engineer: Alana Sherman, x1780



**Proprietary and confidential
disclosed under NDA**

Title		Project	
Alana Sherman			
Engineer	Size	Document Number	Part Number
Alana Sherman	C	<Doc>	<Part>
Designer	Date	Friday, November 22, 2024	Sheet 1 of 1
<Layout>			