


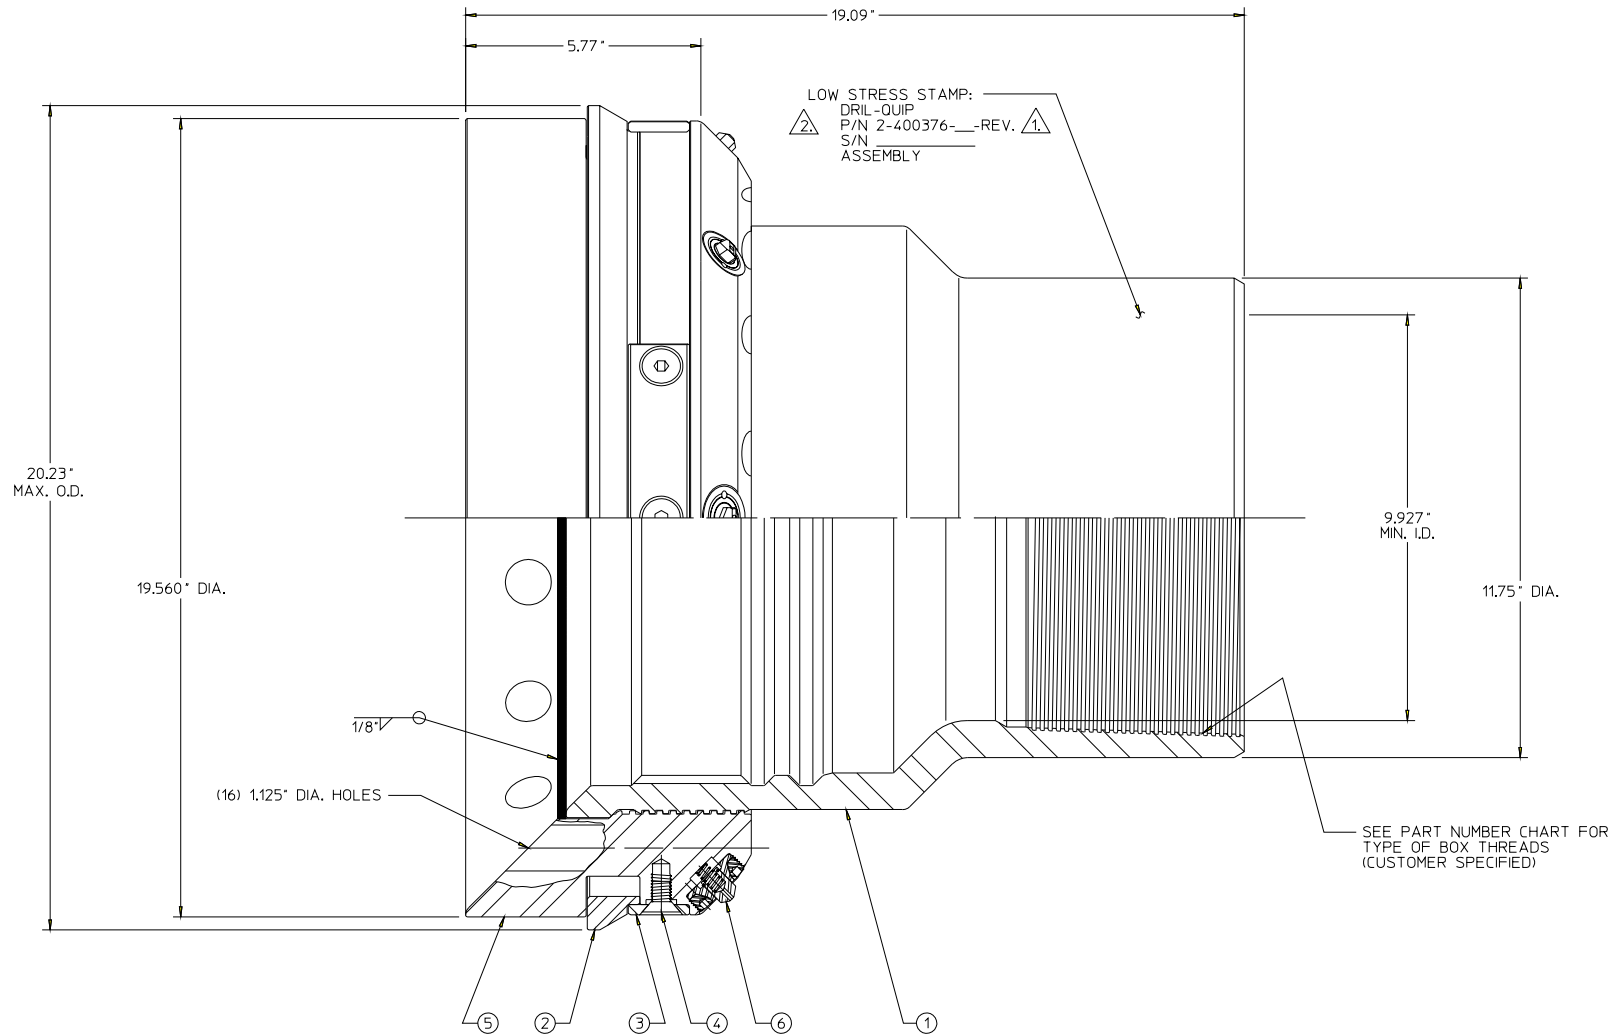

3. WELD PER WELDING DOCUMENT W208.

2. STAMP ASSEMBLY P/N THAT PERTAINS TO BOX THREADS.

1. STAMP CURRENT REVISION LETTER FROM PARTS LIST.

2-400376-02	10-3/4" A.P.I. BUTTRESS
PART NUMBER	BOX THREADS
	CAD

REVISIONS					DWN. BY:	JSW
REV.	DATE	CHKD.	APP.	REL.	CHKD. BY:	FLH
A	19-JUL-94	DM	GE	JFT	APP. BY:	GE
B					REL. BY:	JFE
					REL. DATE:	08-OCT-92
					REF. LAYOUT:	
						2-L-20118
					ALL DIMENSIONS IN INCHES	

SUBSEA WELLHEAD SYSTEMS 10-3/4" CASING HANGER, (SPECIAL F/OCEAN DRILLING PROGRAM) F/USE IN 16" CASING HANGER, W/10-3/4" CASING THREADS BOX DOWN, W/9.927" MIN. I.D. ASSEMBLY/WELDMENT			DWG SIZE	PART NUMBER	LAST REV
 DRIL-OUIP, INC. HOUSTON, TEXAS			D	2-400376	B