


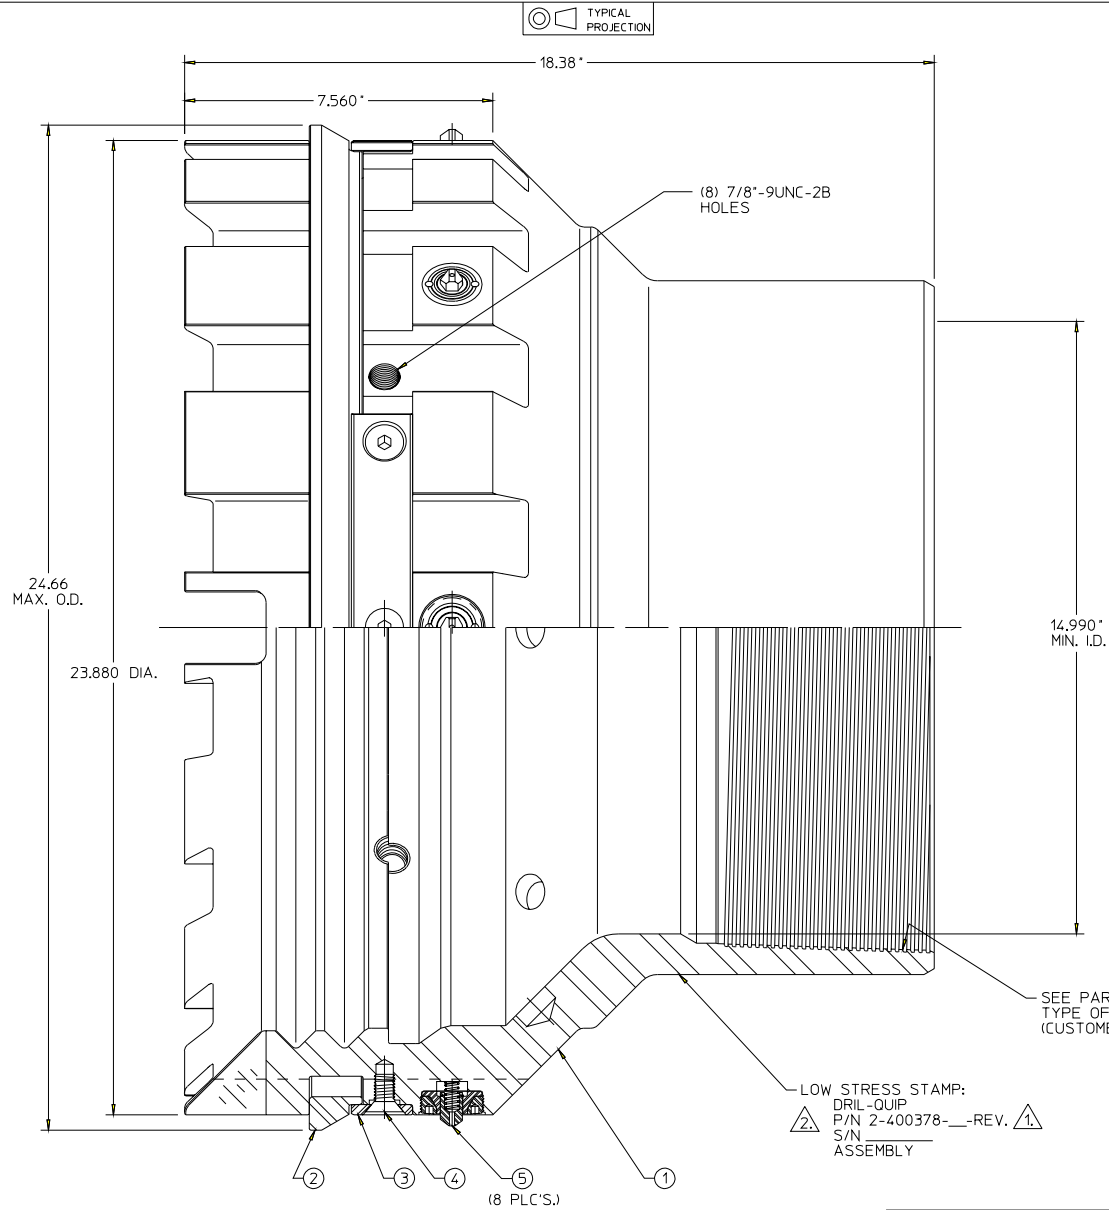

NOTES: 2 STAMP ASSEMBLY PART NUMBER THAT PERTAINS TO BOX THREADS.
1 STAMP CURRENT REVISION LETTER FROM PARTS LIST.

LOW STRESS STAMP:
DRIL-OUIP
P/N 2-400378-__-REV. 1
S/N
ASSEMBLY

SEE PART NUMBER CHART FOR
TYPE OF BOX THREADS
(CUSTOMER SPECIFIED)

2-400378-02		16" A.P.J. BUTTRESS	
PART NUMBER		BOX THREADS	
		CAD	
SUBSEA WELLHEAD SYSTEMS			
16" CASING HANGER.			
F/USE IN 20" CSG HGR OR RE-ENTRY BASE LANDING RING.			
W/16" CASING THREADS BOX DOWN, W/14,990" MIN. I.D..			
(SPECIAL F/OCEAN DRILLING PROGRAM)			
ASSEMBLY			
		DWG SIZE	PART NUMBER
DRIL-QUIP, INC. HOUSTON, TEXAS		D	2-400378
			LAST REV
			A

REVISIONS					DWN. BY:	JRC
REV.	DATE	CHKD.	APP.	REL.	CHKD. BY:	FLH
A					APP. BY:	GE
					REL. BY:	JFE
					REL. DATE:	08-OCT-92
					REF. LAYOUT:	
						2-L-20062
						2-L-20118
					ALL DIMENSIONS IN INCHES	