


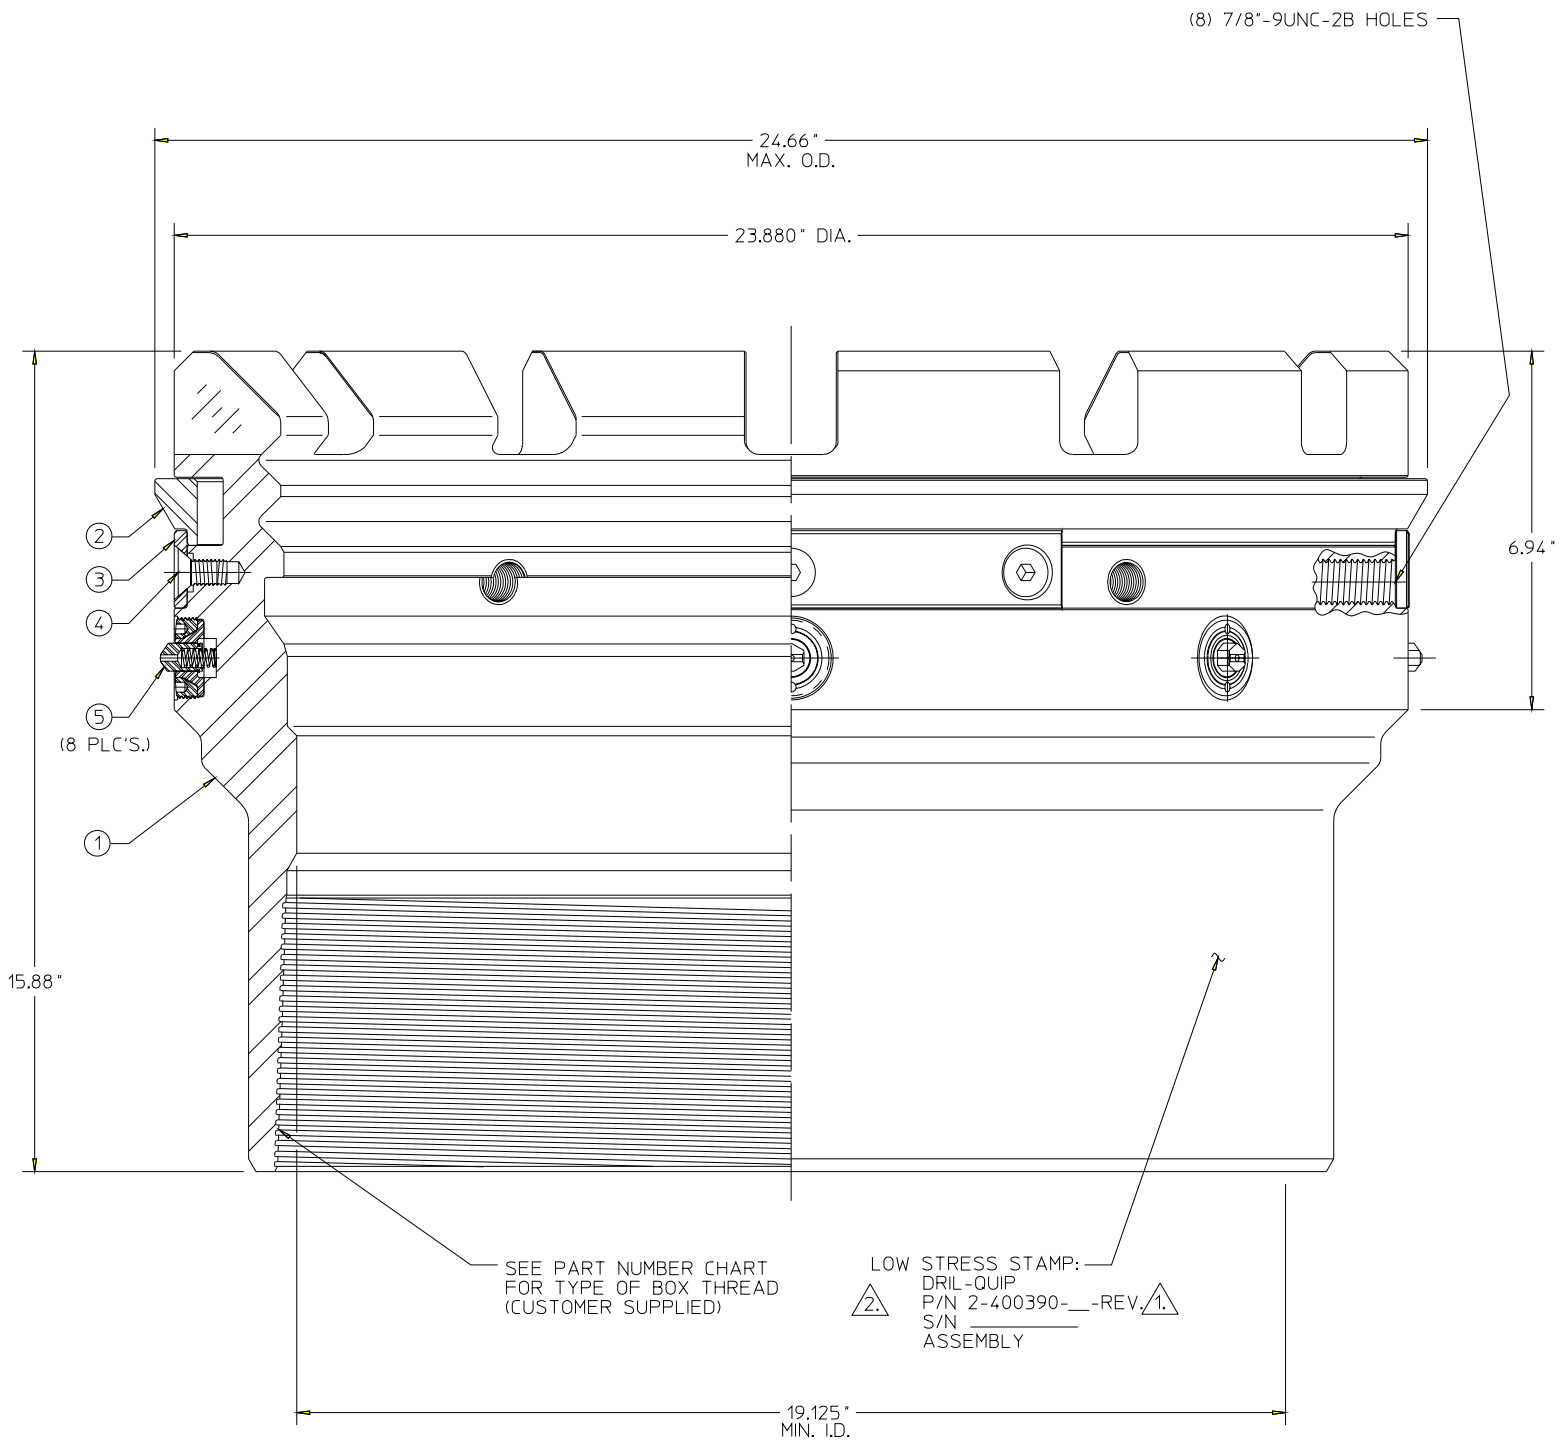

2. STAMP P/N THAT PERTAINS TO TYPE OF BOX THREAD.
1. STAMP CURRENT REVISION LETTER FROM PARTS LIST.

NOTES:

REVISIONS					DWN. BY: TWC
REV.	DATE	CHKD.	APP.	REL.	CHKD. BY: RAC
A					APP. BY: GE
					REL. BY: BMH
					REL. DATE: 19-NOV-92
					REF. LAYOUT:
					2-L-20062
					2-L-20118
					ALL DIMENSIONS IN INCHES



2-400390-02	20" A.P.I. BUTTRESS	
PART NUMBER	BOX THREADS	CAD
SUBSEA WELLHEAD SYSTEMS 20" CASING HANGER, (SPECIAL, F/OCEAN DRILLING PROGRAM), W/20" CASING THREADS BOX DOWN, W/19.125" MIN. I.D. ASSEMBLY		
DWG SIZE	PART NUMBER	LAST REV
C	2-400390	A