
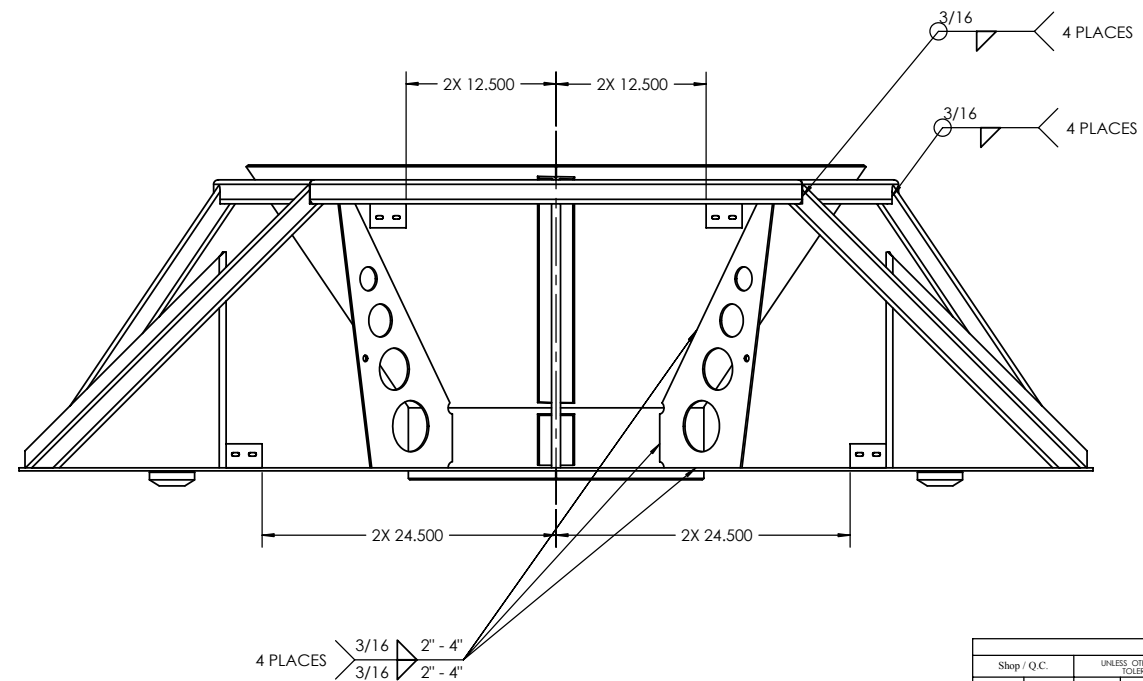


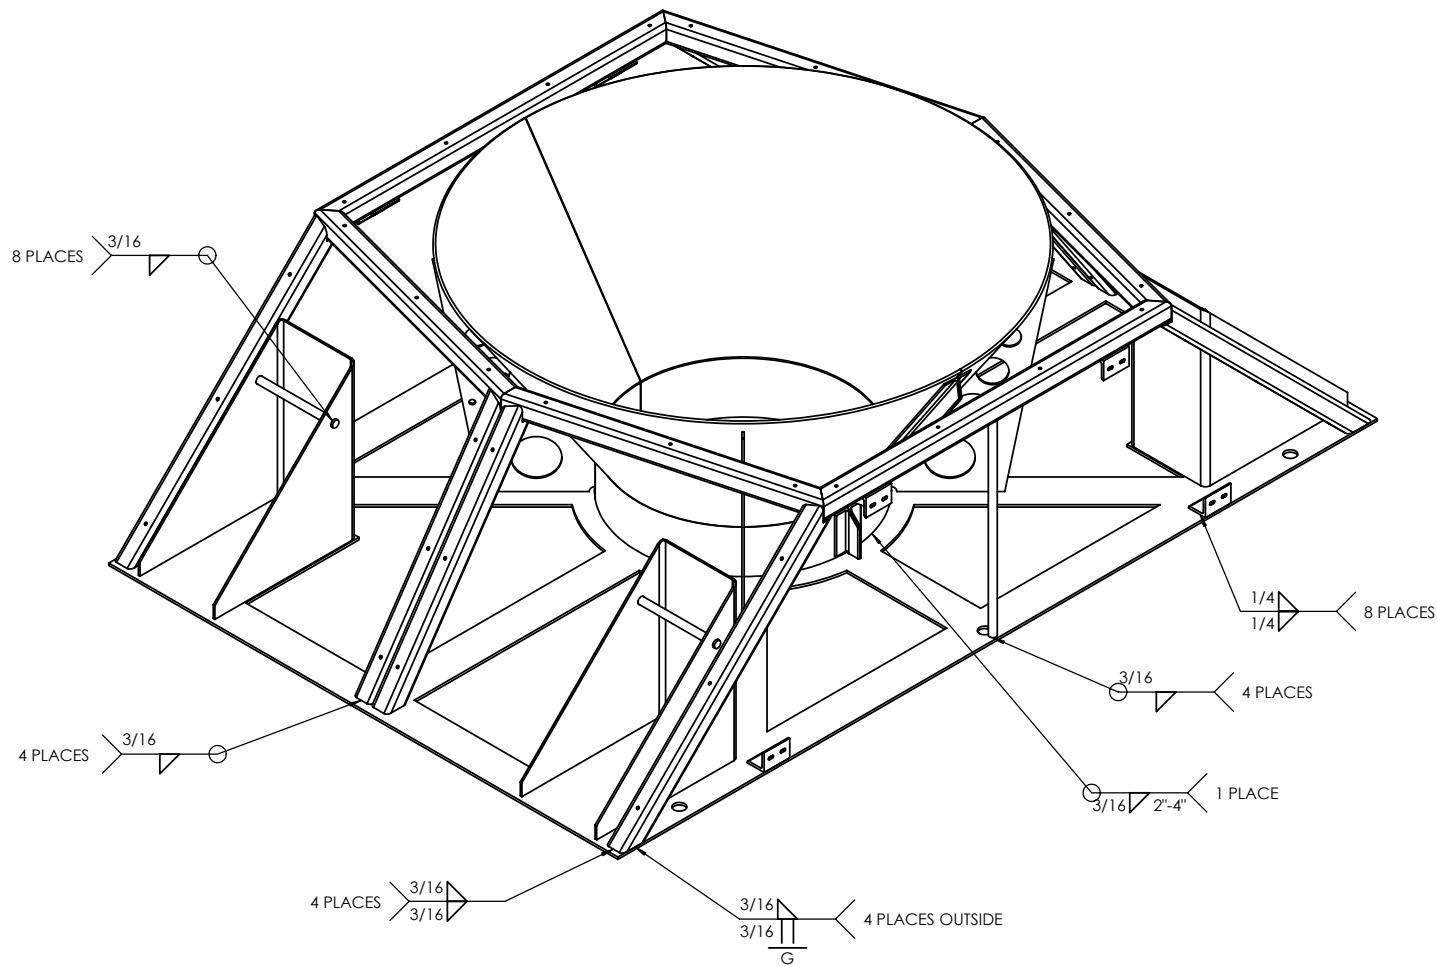

Shop / Q/C		UNLESS OTHERWISE SPECIFIED TOLERANCES ARE:		APPROVALS		DATE		Monterey Bay Aquarium Research Institute	
Inspector		1/4" MIN	1/8" MIN	DRAWN	EBICKSON 4/4/05			MBARI	
Shop Foreman		1/8" MIN	1/16" MIN	DESIGNED	EBICKSON 4/4/05			7700 Sandhill RD.	
Engineer		1. DIMENSIONS ARE FINISHES		CHECKED				Marine Building, CA 95039	
		2. DIMENSIONS LIMITS USED AFTER PLAYING						PH: (831) 775-1700	
		3. BENCH MARKS AND SHARP EDGES 215 MAX.		PROJECT NO.	900515			MONTEREY BOREHOLE Exp312	
		4. MACHINED FLUET TRACK 2150-200		PROJECT				WeldmentRe-EntryCont_CenterAssem_V4	
		5. MACHINED DRAMETERS ON A COMMON CHUCKING CENTER, WITHIN 0.015		PROJECT NO.	JOBP BOREHOLE				
NEXT Assy Description	NEXT Assy Number	6. PERPENDICULARITY & PARALLELISM OF MACHINED SURFACES 0.015		WEIGHT	937.19 LB.				
		7. MAX. 0.12 INCHES FOR SMOOTH SURFACE		SCALE	1" = 0.0271" DWG. 0.020" TOL				
APPLICATION		8. DO NOT SCALE SURFACE							

NOTES: (CONT. FROM TITLE BLOCK)