


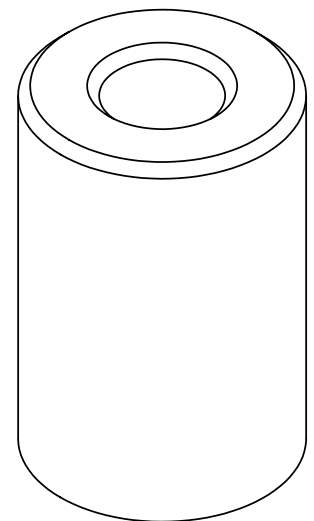

NOTES: (CONT. FROM TITLE BLOCK)

1	1	1002724-003	BOLT SOCKET		1002724-003	A36 STEEL
ITEM NO.	QTY.	Part_Number	DESCRIPTION		VENDOR	MATERIAL

BILL OF MATERIALS						
Shop / Q.C.		UNLESS OTHERWISE SPECIFIED TOLERANCES ARE:			APPROVALS	DATE
Inspector		1 PLACE DIM ±1/16	2 PLACE DIM ±.02	3 PLACE DIM ±.005	ANGLES ±1°	
Shop Foreman		1. DIMENSIONS ARE IN INCHES 2. DIMENSION LIMITS HELD AFTER PLATING. 3. REMOVE BURRS AND SHARP EDGES .015 MAX. 4. MACHINED FILLET RADII .0150-.030. 5. MACHINED DIAMETERS ON A COMMON CENTERLINE CONCENTRIC WITHIN .005 6. PERPENDICULARITY & PARALLELISM OF MACHINED SURFACES .002 PER INCH, MAX. .012 INCHES FOR SINGLE SURFACE.				DRAWN J. ERICKSON 4/4/05
Engineer						ENGINEER J. ERICKSON 4/4/05
						CHECKED
NEXT ASSY Description	NEXT ASSY Number					PROJECT NO. 900515
						PROJECT IODP BOREHOLE
Application		DO NOT SCALE DRAWING			WEIGHT 7.41lb.	

Monterey Bay Aquarium Research Institute

MBARI

7700 Sandholdt RD.

Moss Landing, CA 95039

PH: (831) 775-1700



MONTEREY BOREHOLE		Exp312	
Bolt.Socket			
SIZE B	DWG. NO.	1002724.DWG-003	
SCALE 1:2	CAD FILE: MECH ENG ON TORNADO	SHEET 1 OF 1	