


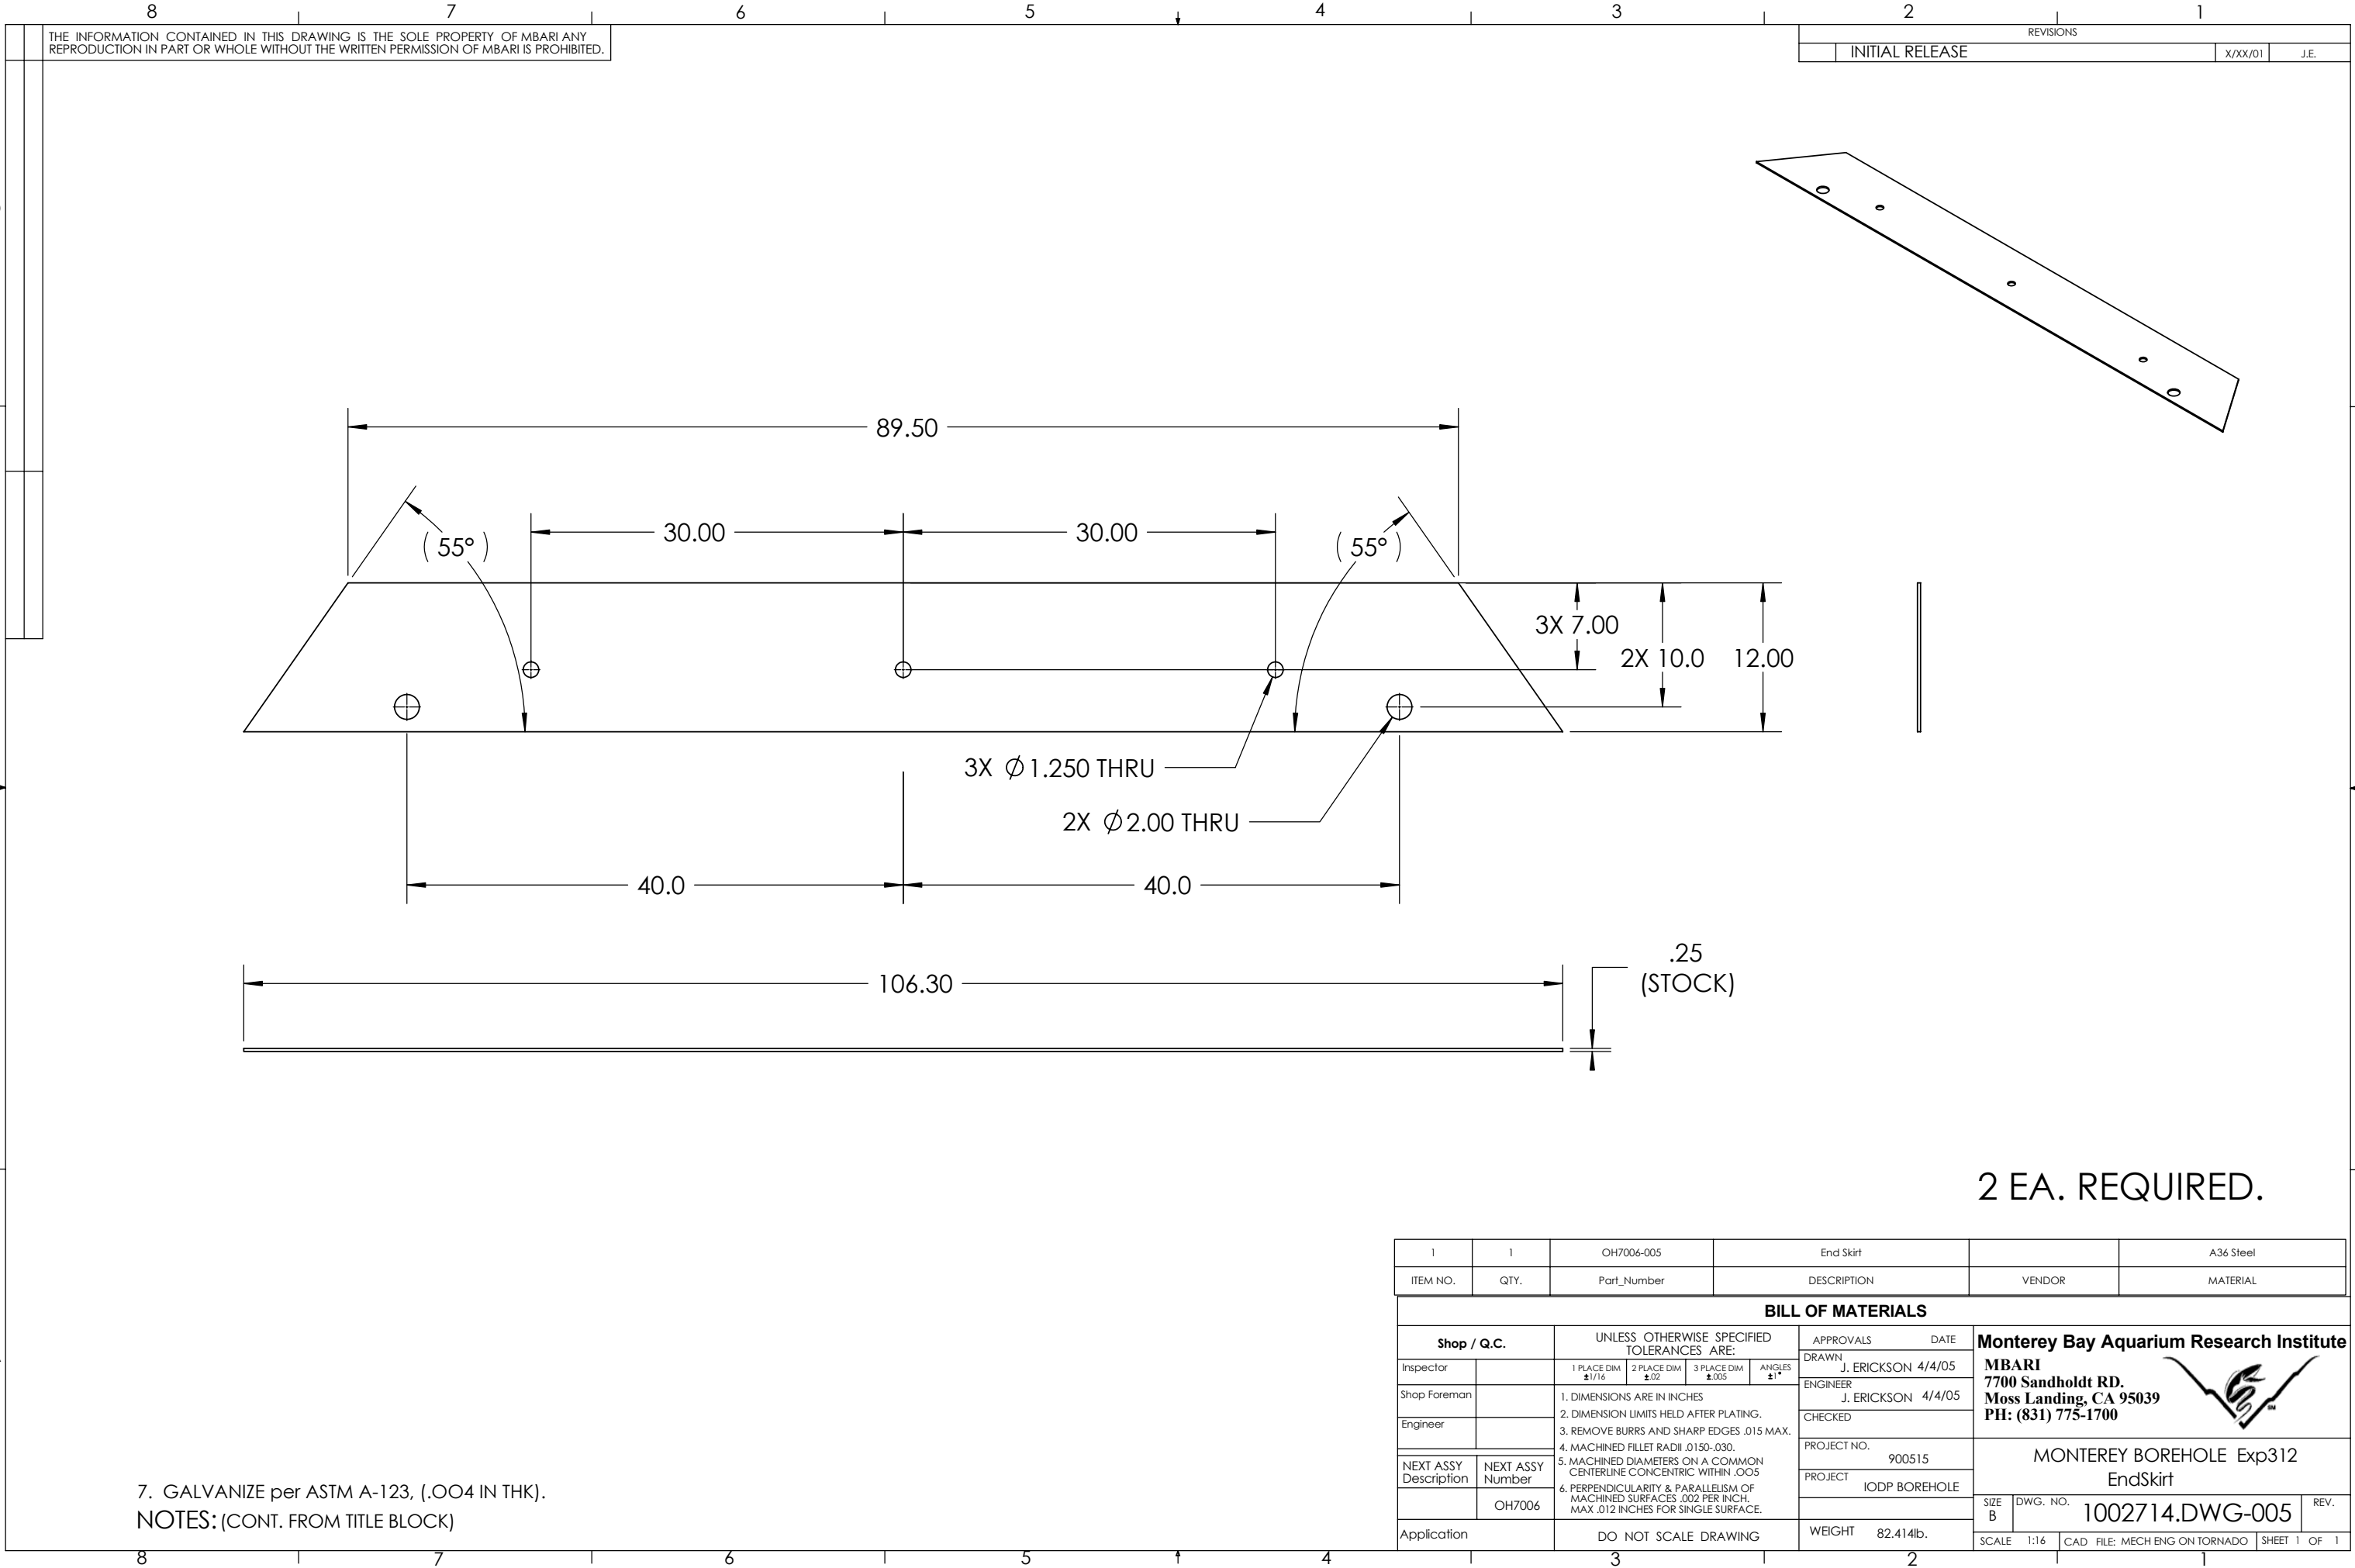

2 EA. REQUIRED.

7. GALVANIZE per ASTM A-123, (.004 IN THK).
NOTES: (CONT. FROM TITLE BLOCK)

1	1	OH7006-005	End Skirt		A36 Steel
ITEM NO.	QTY.	Part_Number	DESCRIPTION	VENDOR	MATERIAL
BILL OF MATERIALS					
Shop / Q.C.		UNLESS OTHERWISE SPECIFIED TOLERANCES ARE:		APPROVALS DATE	
Inspector		1 PLACE DIM $\pm 1/16$	2 PLACE DIM $\pm .02$	3 PLACE DIM $\pm .005$	ANGLES $\pm 1^\circ$
Shop Foreman		1. DIMENSIONS ARE IN INCHES 2. DIMENSION LIMITS HELD AFTER PLATING. 3. REMOVE BURRS AND SHARP EDGES .015 MAX. 4. MACHINED FILLET RADII .0150-.030. 5. MACHINED DIAMETERS ON A COMMON CENTERLINE CONCENTRIC WITHIN .005 6. PERPENDICULARITY & PARALLELISM OF MACHINED SURFACES .002 PER INCH. MAX .012 INCHES FOR SINGLE SURFACE.		DRAWN	J. ERICKSON 4/4/05
Engineer				ENGINEER	J. ERICKSON 4/4/05
				CHECKED	
				PROJECT NO.	900515
NEXT ASSY Description	NEXT ASSY Number			PROJECT	IODP BOREHOLE
	OH7006				
Application		DO NOT SCALE DRAWING		WEIGHT	82.414lb.
				SIZE B	DWG. NO. 1002714.DWG-005
				SCALE 1:16	CAD FILE: MECH ENG ON TORNADO
				SHEET 1	OF 1

Monterey Bay Aquarium Research Institute
MBARI
7700 Sandholdt RD.
Moss Landing, CA 95039
PH: (831) 775-1700



MONTEREY BOREHOLE Exp312
EndSkirt