


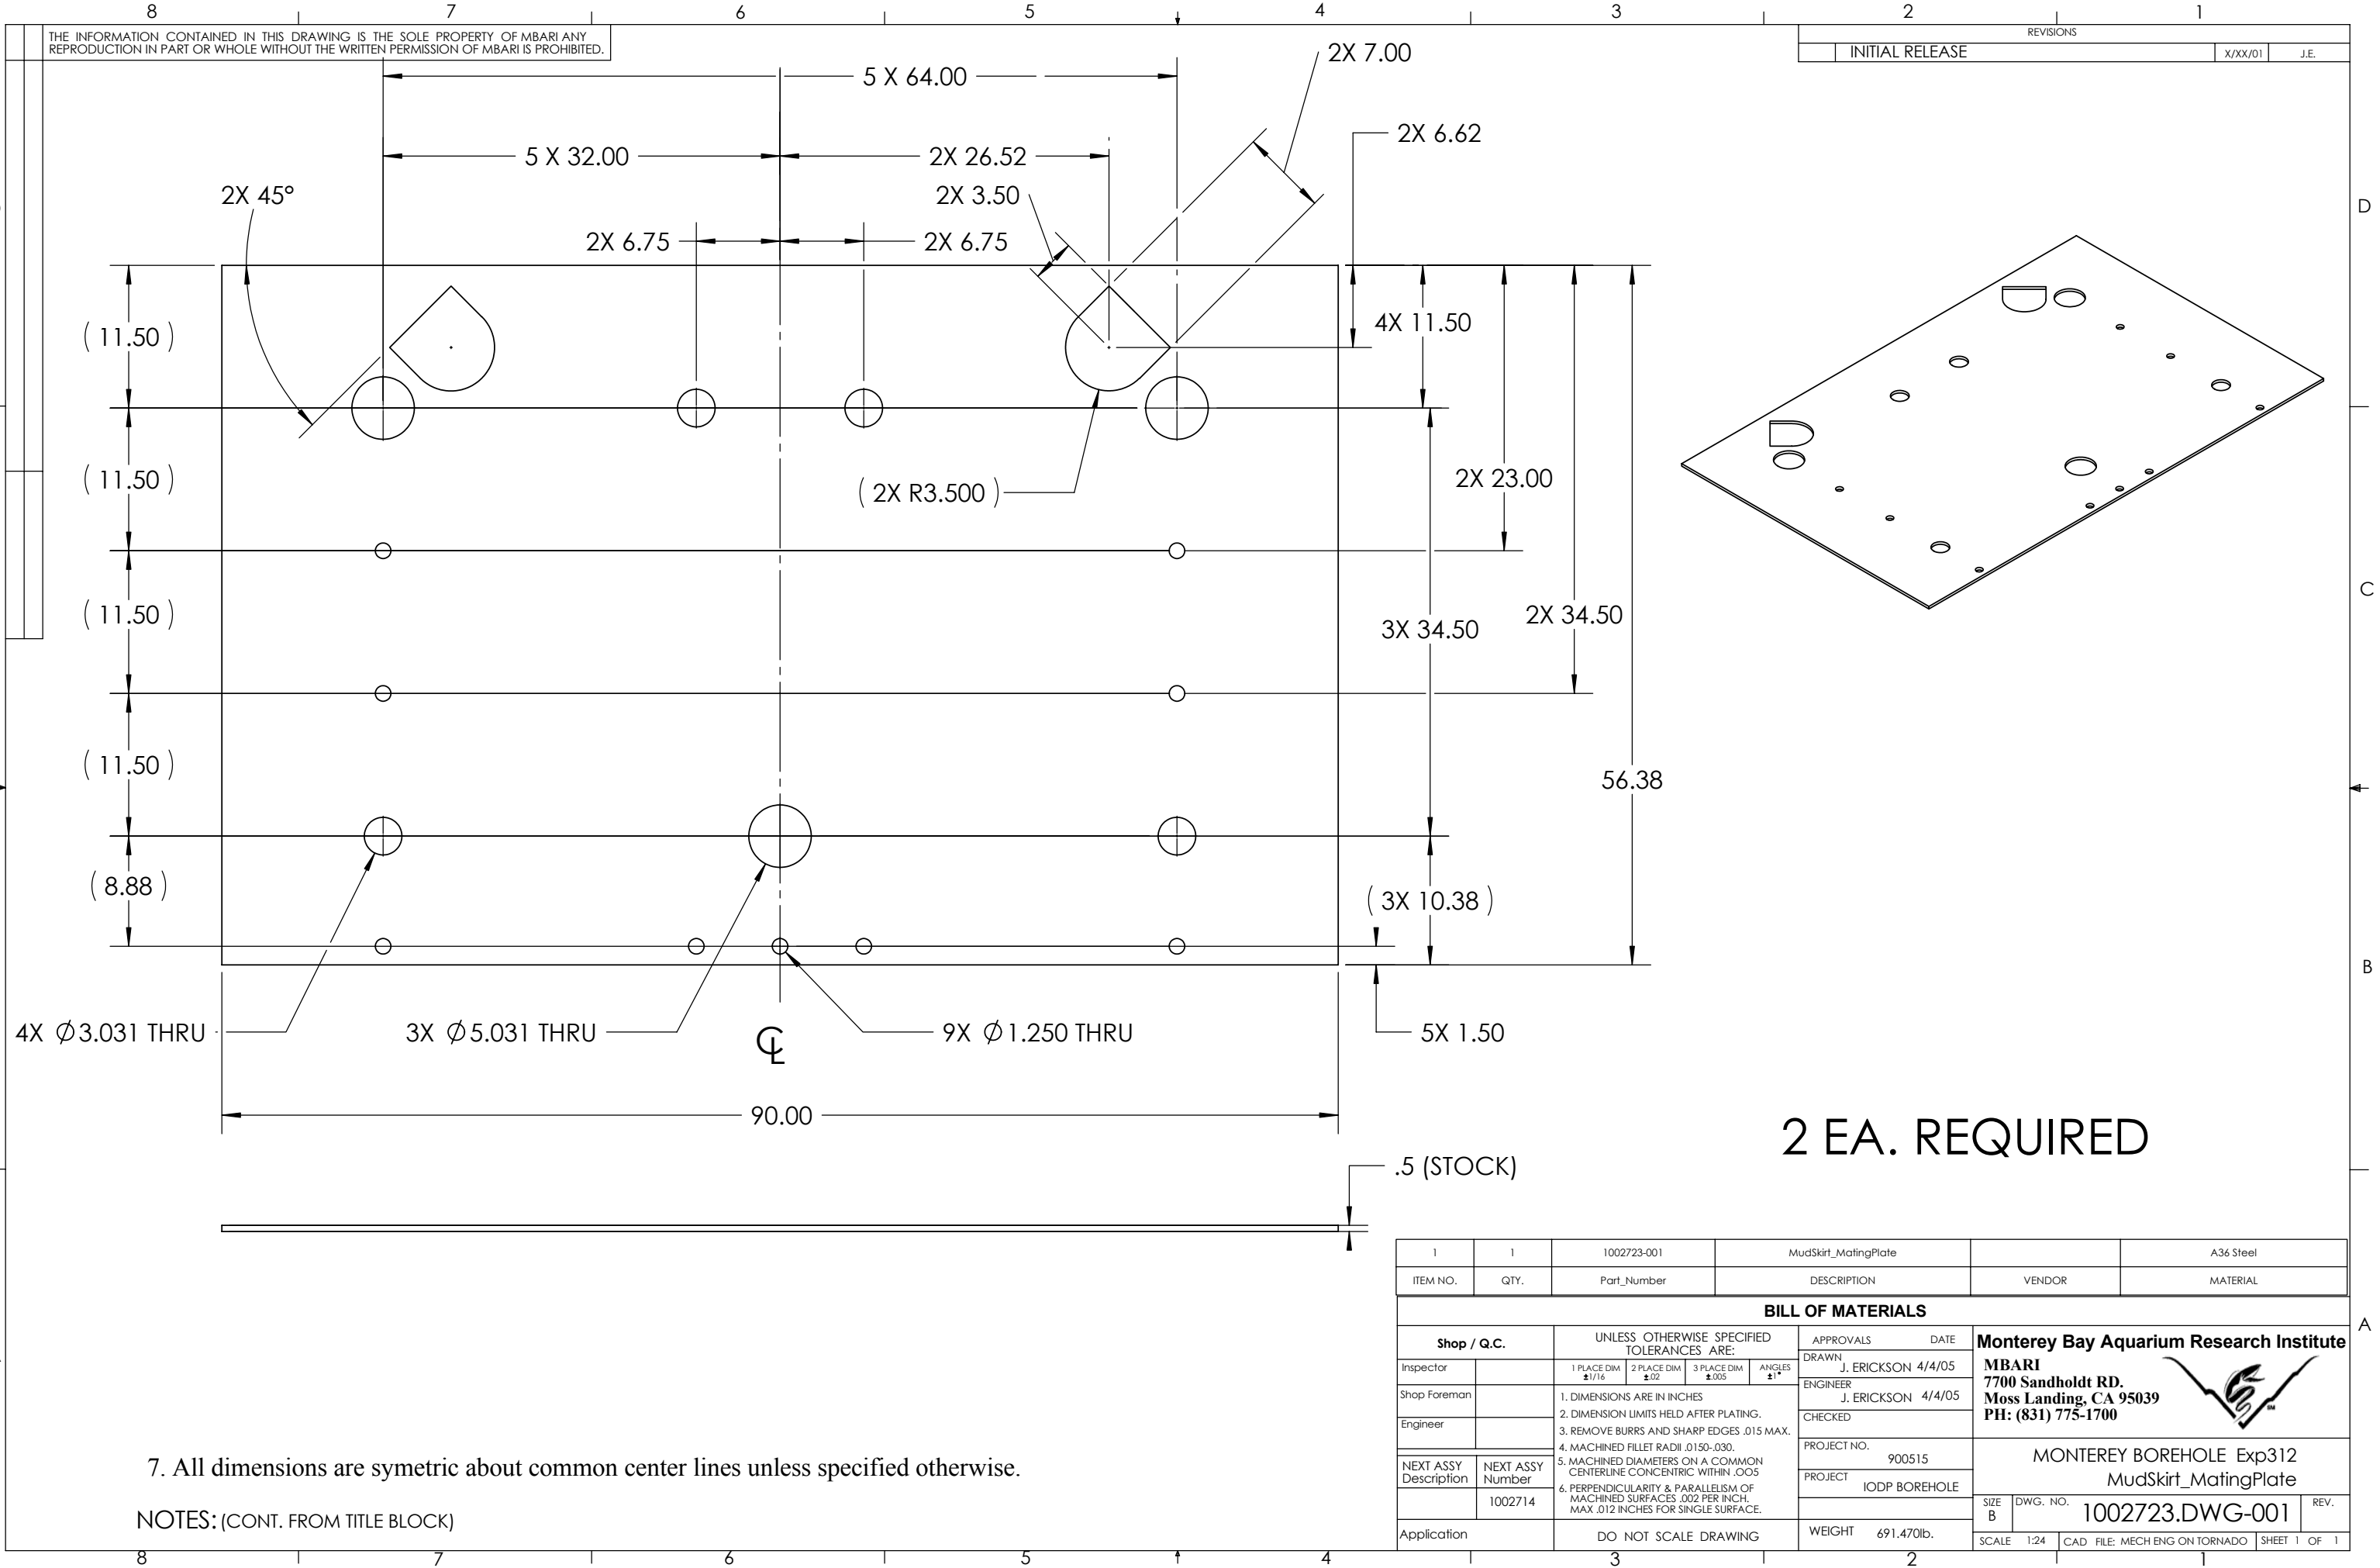

7. All dimensions are symetric about common center lines unless specified otherwise.

NOTES: (CONT. FROM TITLE BLOCK)

1	1	1002723-001	MudSkirt_MatingPlate		A36 Steel
ITEM NO.	QTY.	Part_Number	DESCRIPTION	VENDOR	MATERIAL
BILL OF MATERIALS					
Shop / Q.C.		UNLESS OTHERWISE SPECIFIED TOLERANCES ARE:		APPROVALS DATE	
Inspector		1 PLACE DIM $\pm 1/16$	2 PLACE DIM $\pm .02$	3 PLACE DIM $\pm .005$	ANGLES $\pm 1^\circ$
Shop Foreman		1. DIMENSIONS ARE IN INCHES 2. DIMENSION LIMITS HELD AFTER PLATING. 3. REMOVE BURRS AND SHARP EDGES .015 MAX. 4. MACHINED FILLET RADII .0150-.030. 5. MACHINED DIAMETERS ON A COMMON CENTERLINE CONCENTRIC WITHIN .005 6. PERPENDICULARITY & PARALLELISM OF MACHINED SURFACES .002 PER INCH. MAX .012 INCHES FOR SINGLE SURFACE.		DRAWN	J. ERICKSON 4/4/05
Engineer				ENGINEER	J. ERICKSON 4/4/05
				CHECKED	
NEXT ASSY Description	NEXT ASSY Number			PROJECT NO.	900515
	1002714			PROJECT	IODP BOREHOLE
Application				WEIGHT	691.470lb.
		DO NOT SCALE DRAWING		SCALE	1:24
				CAD FILE:	MECH ENG ON TORNADO
				SHEET	1 OF 1

Monterey Bay Aquarium Research Institute
MBARI
7700 Sandholdt RD.
Moss Landing, CA 95039
PH: (831) 775-1700



MONTEREY BOREHOLE Exp312
MudSkirt_MatingPlate

SIZE B DWG. NO. 1002723.DWG-001 REV.