


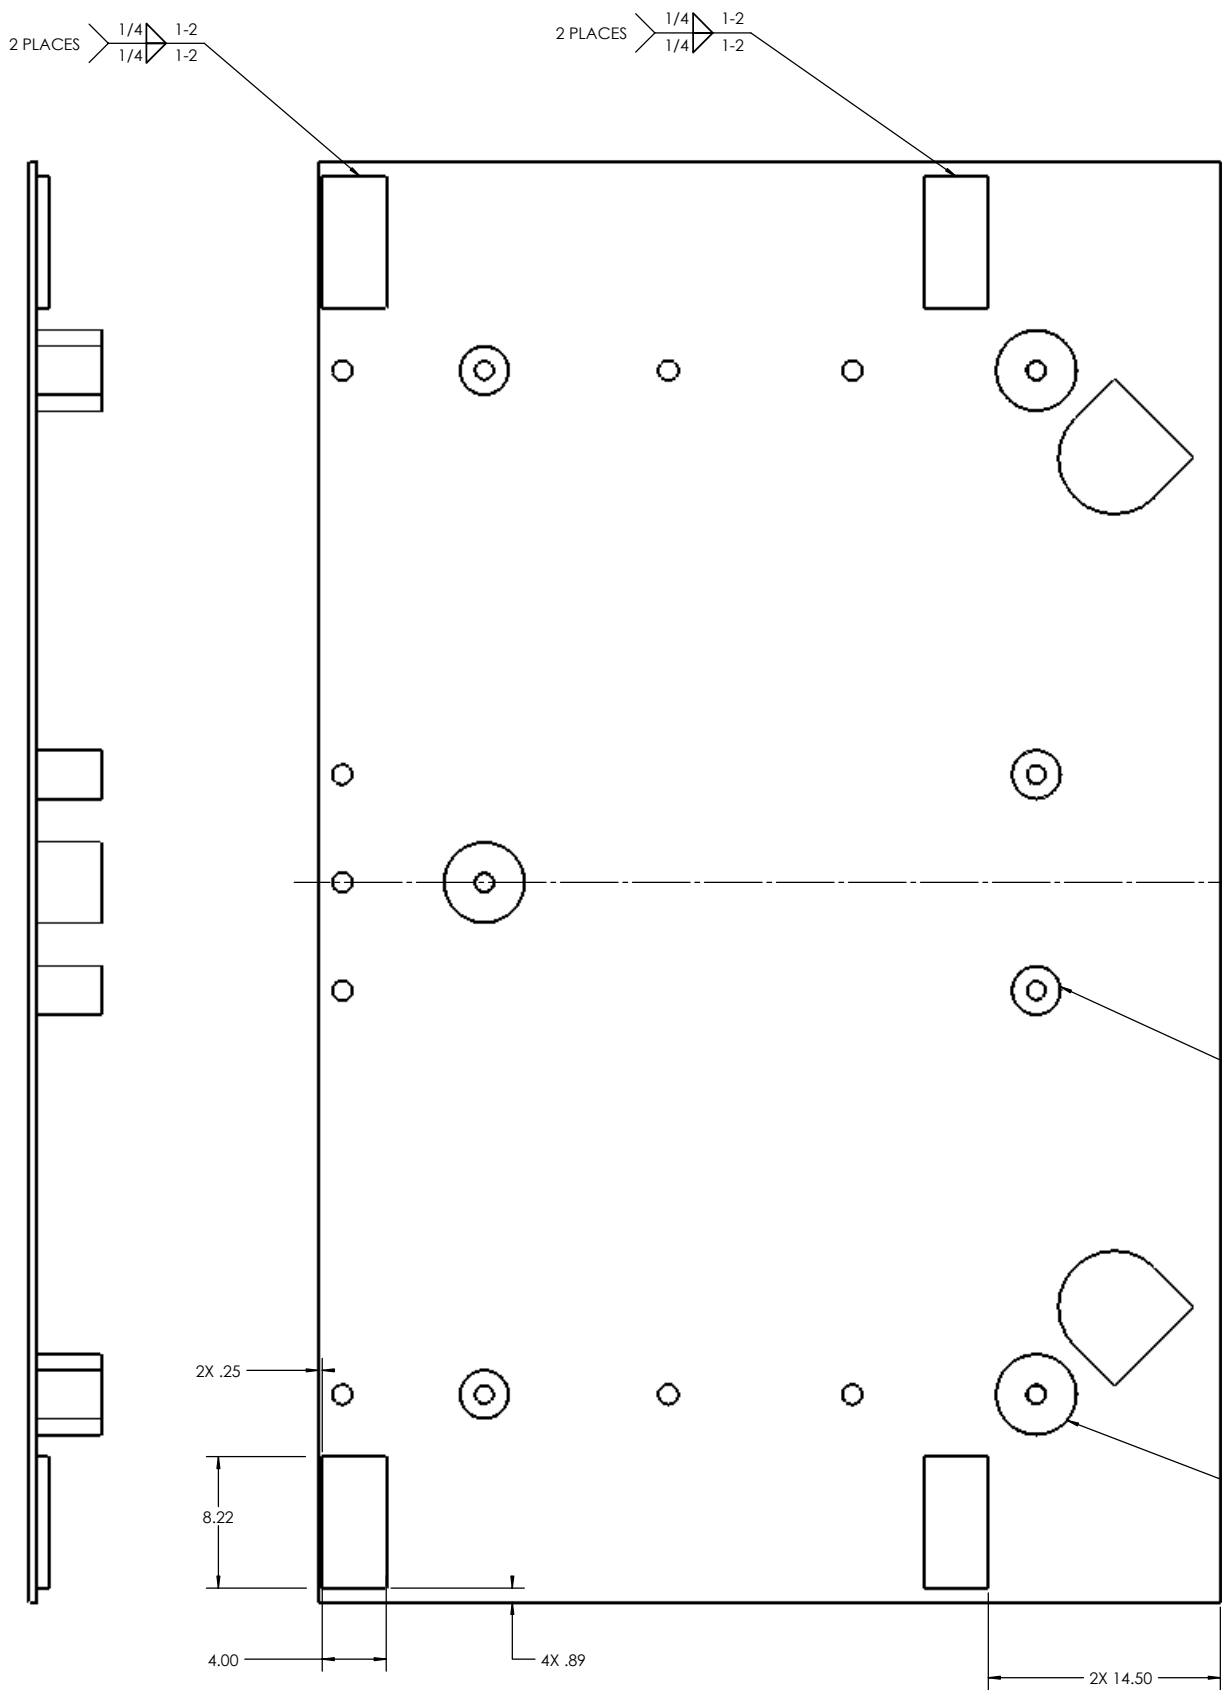

- NOTES: (CONT. FROM TITLE BLOCK)

A	4	1002723-001	Mating Plate, End	AS5 STEEL
3	4	1002724-003	BOLT SOCKET	AS5 STEEL
2	3	1002724-002	1.25 SOCKET	AS5 STEEL
1	1	1002723-001	Muskrat_MatingPlate	AS5 Steel
ITEM NO.	QTY.	Part Number	DESCRIPTION	MATERIAL

<

Monterey Bay Aquarium Research Institute
MBARI
7700 Sandholdt RD.
Moss Landing, CA 95039
PH: (831) 775-1700



MONTEREY BOREHOLE Exp312
MudSkirt_MatingPlate_NodeAssem weldme

SIZE D	DWG. NO. 1002723.DWG	REV.
-----------	-------------------------	------