
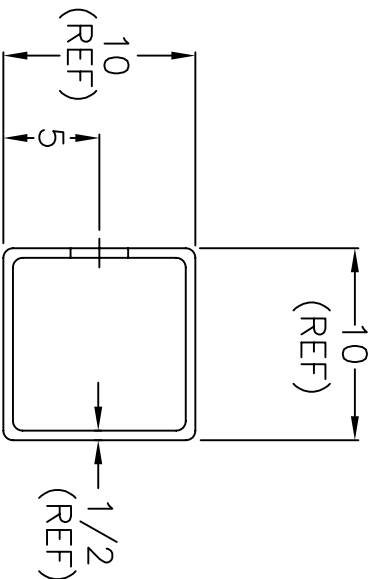


REVISIONS				
NO	DESCRIPTION	DATE	BY	APR/DATE
1				

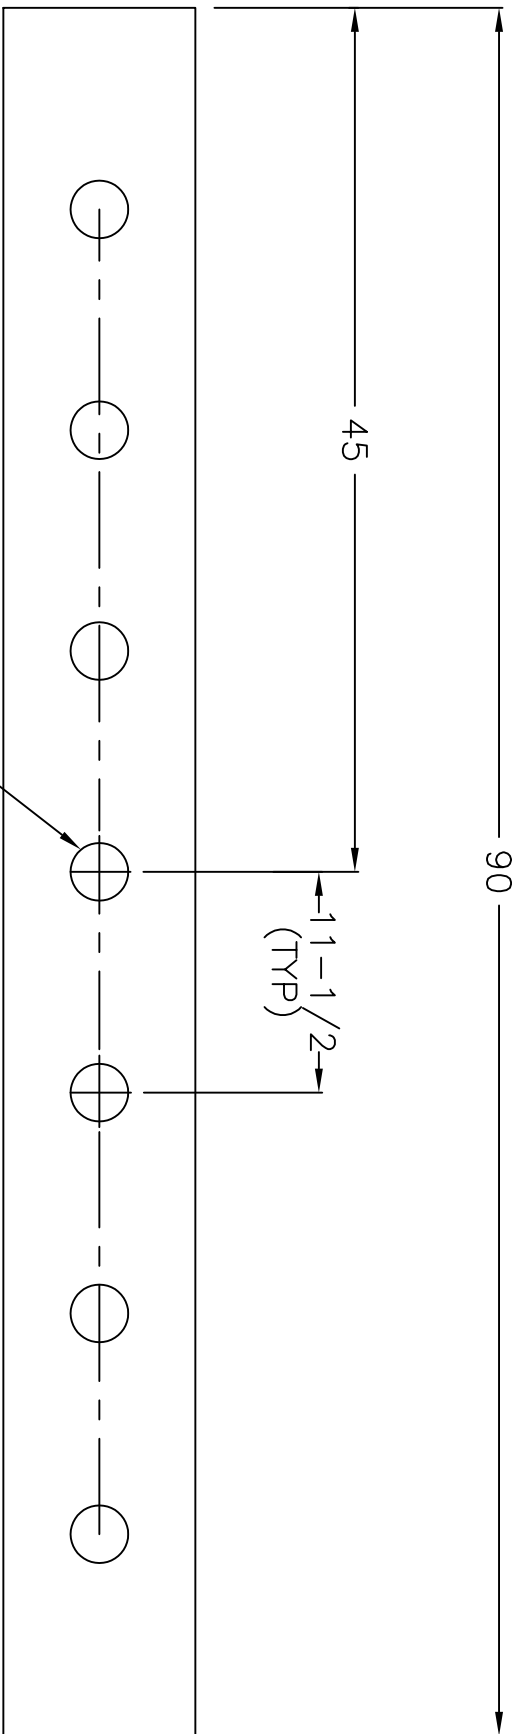

CUT 3 DIA THRU
7 PLCS AS SHOWN
ONE SIDE ONLY

NOTE

MATERIAL: SQUARE TUBING
10 X 10 X 1/2

TOLERANCES UNLESS NOTED (INCHES)		MATERIALS SEE NOTE		TITLE			
FRACTIONS $\pm 1/64$	DECIMALS X.X $\pm .03$	HEAT TREAT	SCALE	OCEAN DRILLING PROGRAM TEXAS A&M UNIVERSITY 1000 DISCOVERY DRIVE COLLEGE STATION, TX 77845			
DECIMALS X.XX $\pm .010$	DECIMALS X.XXX $\pm .005$	SURFACE TREAT	1/10				
ANGLES $\pm 1/2^\circ$	CORNERS $1/64 \times 45^\circ$	FINISH $\sqrt{125}$					
CONCENTRICITY ALL DIAMETERS TIR .003		REQ'D.	TWO	SYSTEM	REENTRY	ASSEMBLY	(OH7020/OH7030)
		BY	ES	DATE	1-26-00	APPROVED	TAM
				CHECKED		SIZE	B
						P/N	OH7022
						REV.	

PROPRIETARY NOTICE

THIS DRAWING AND THE INFORMATION IT CONTAINS ARE CONSIDERED CONFIDENTIAL, AND MAY NOT BE REPRODUCED, COPIED OR USED, IN PART OR IN WHOLE, WITHOUT PRIOR WRITTEN CONSENT.