


REVISIONS			
NO	DESCRIPTION	DATE	BY
1	ALL 3/8 PL WAS 1/2 PL, REDUCED BASE GUSSETS	3-7--90	ES
2	DELETED BASE GUSSETS, OH7058 WAS OH7056	12--5--95	ES
3	CHANGED PN OH4722, WAS OH4016	1-2-96	ES
4	ADDED FIELD WELD NOTES	6-8-98	ES
5	TOTAL REDESIGN TO REMOVE TRANSITION PIPE, AUTOCADED	1-28-00	ES

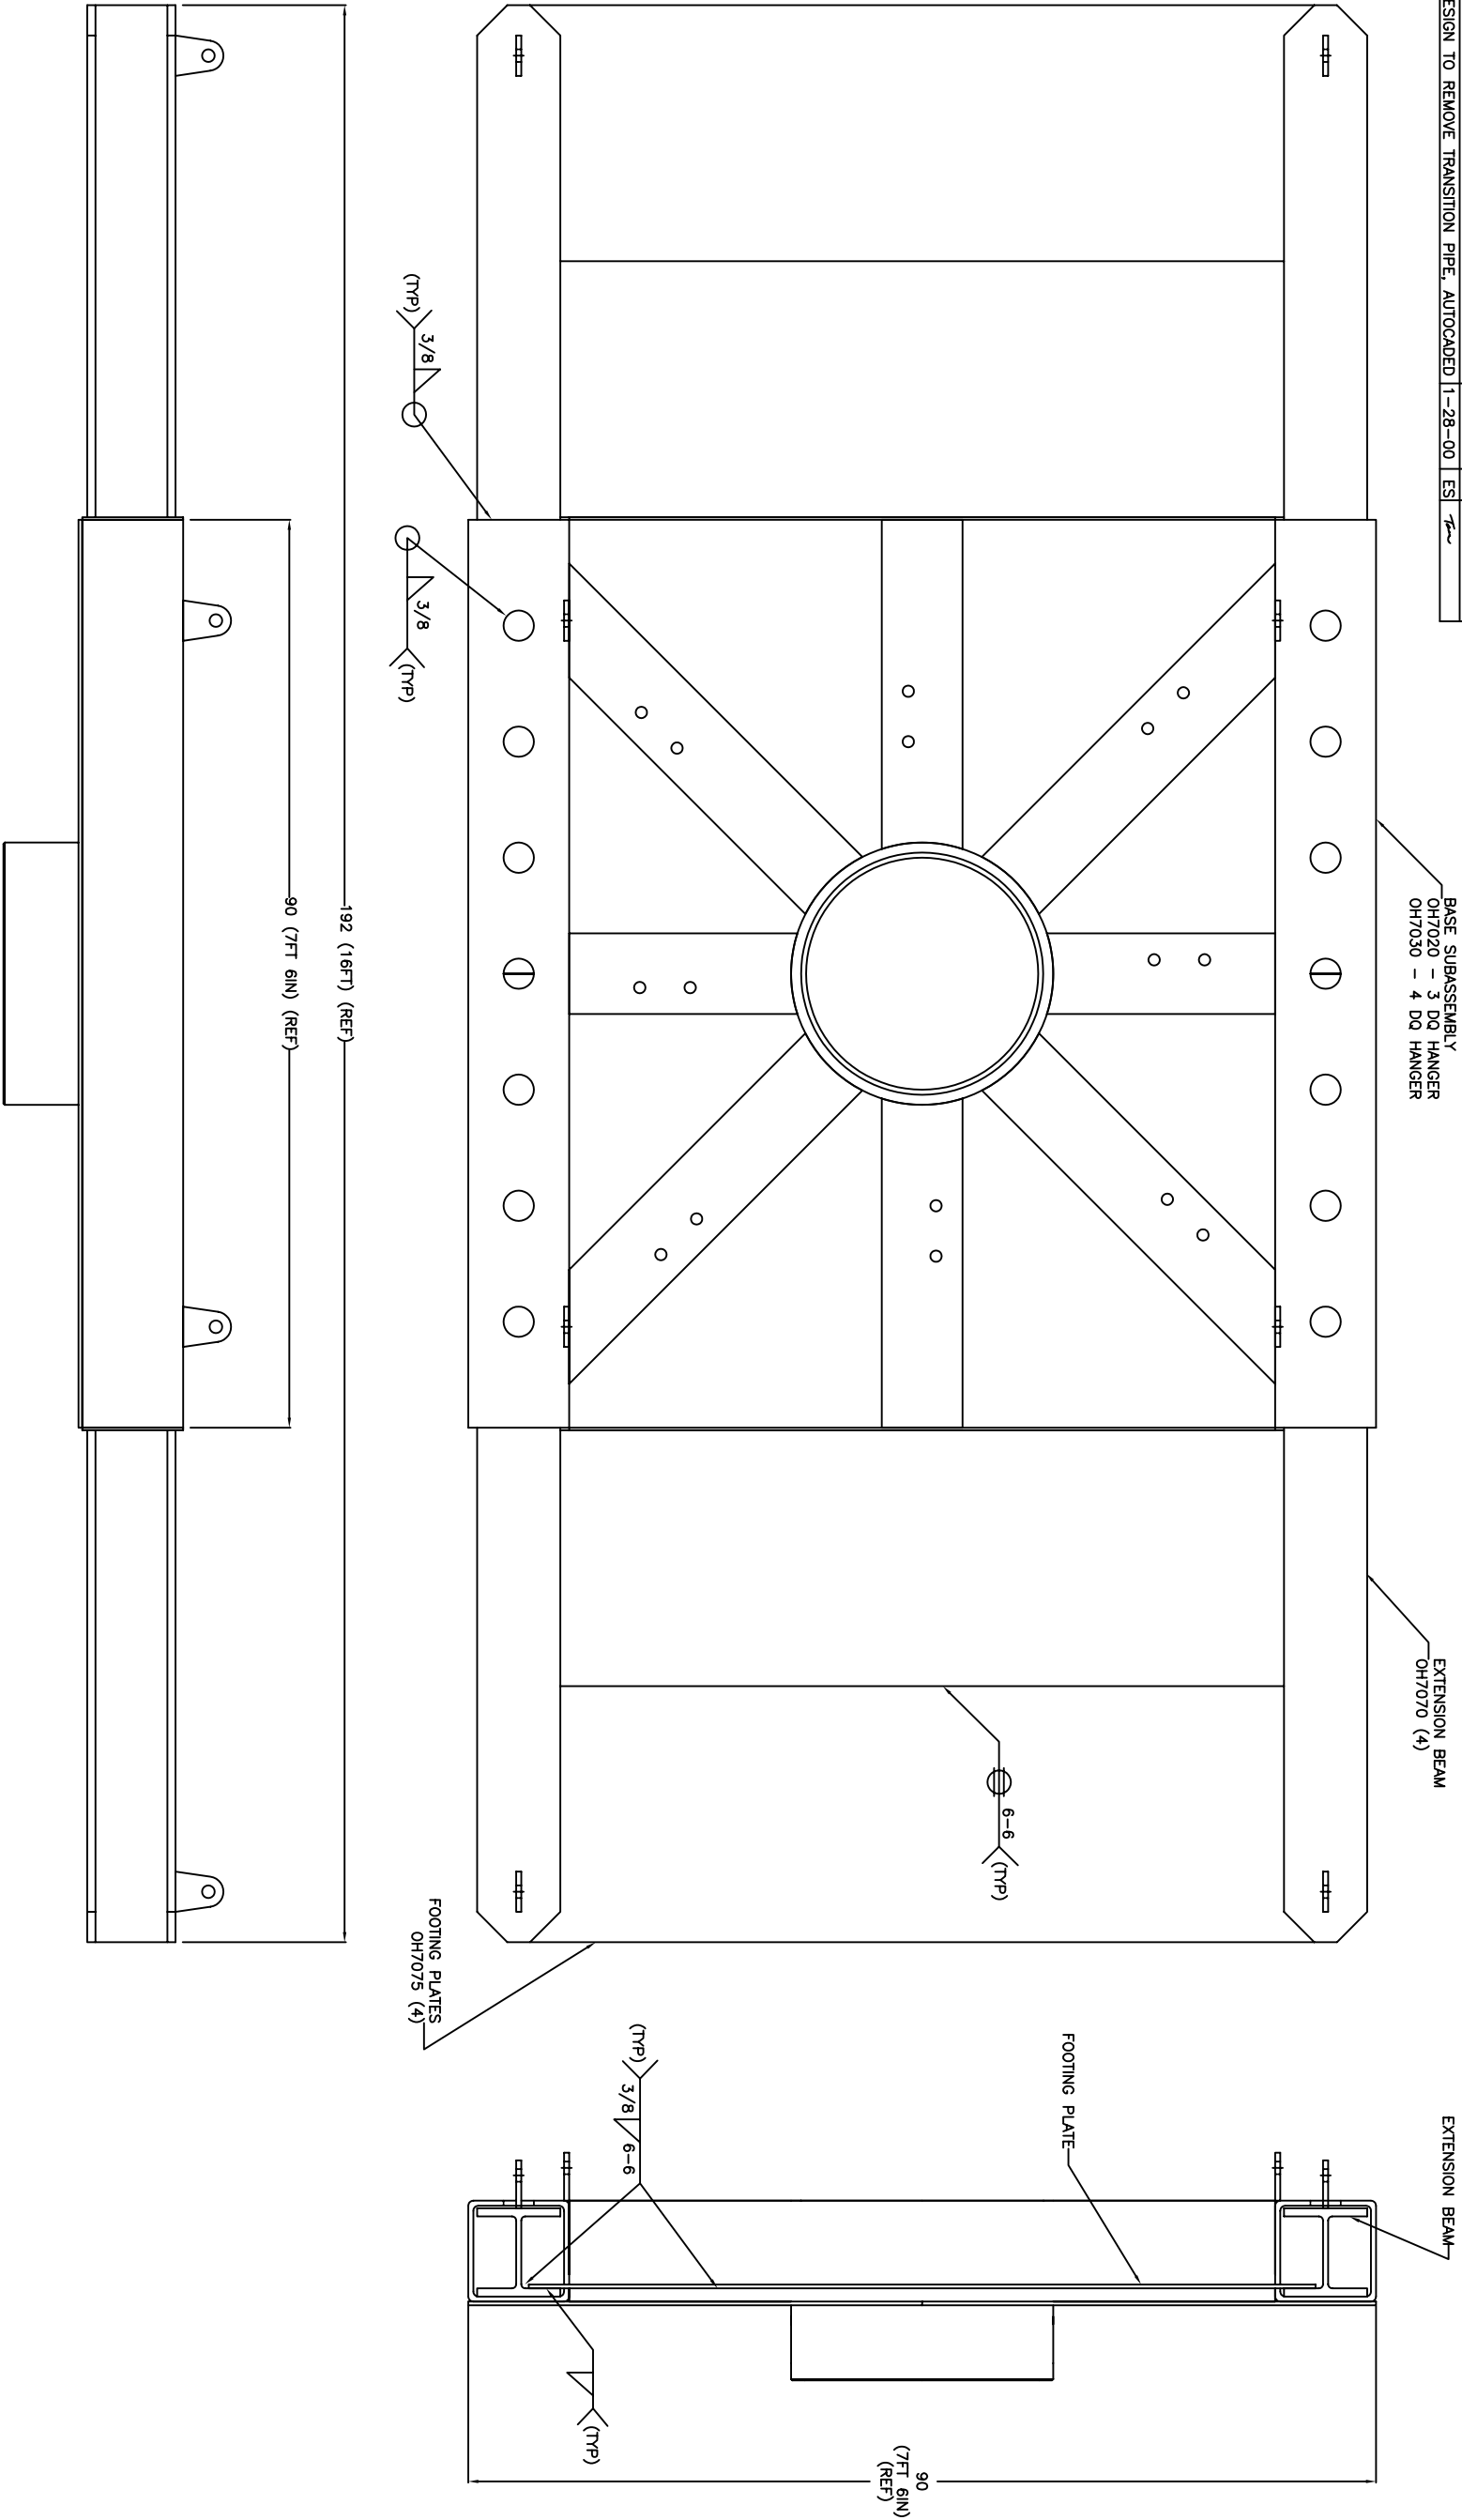

PARTS LIST

- 1 BASE ASSEMBLY, OH7020 (3 HGR) / OH7030 (4 HGR)
4 EXTENSION BEAMS, OH7070
4 FOOTING PLATES, OH7075

PROPRIETARY NOTICE
THIS DRAWING AND THE INFORMATION IT CONTAINS ARE CONSIDERED CONFIDENTIAL AND NOT BE LOANED, REPRODUCED, COPIED, USED, IN PART OR IN WHOLE, WITHOUT PRIOR WRITTEN CONSENT.

TOLERANCES UNLESS NOTED			
MATERIALS			
FRACTIONS ± 1/64			
DECIMALS X.X ±.03			
SURFACE TREAT			
DECIMALS X.XX ±.010			
ANGLES ± 1/2			
CORNERS 1/4 X 45			
FINISH 125			
SCALE 1/8			
TITLE REENTRY CONE BASE ASSEMBLY FIELD WELDMENT			
CONCENTRICITY ALL DIAMETERS TIR .003			
RECD. ONE			
BY ES DATE 10-14-87			
SYSTEM REENTRY			
APPROVED [Signature]			
CHECKED			
ASSEMBLY (OH7006/OH7008)			
SIZE P/N OH7050			
REV 5			

OCEAN DRILLING PROGRAM
TEXAS A&M UNIVERSITY
1000 DISCOVERY DRIVE
COLLEGE STATION, TX 77845