


REVISIONS				
NO	DESCRIPTION	DATE	BY	APR/DATE
1	AUTOCADED	1-27-00	ES	Ten

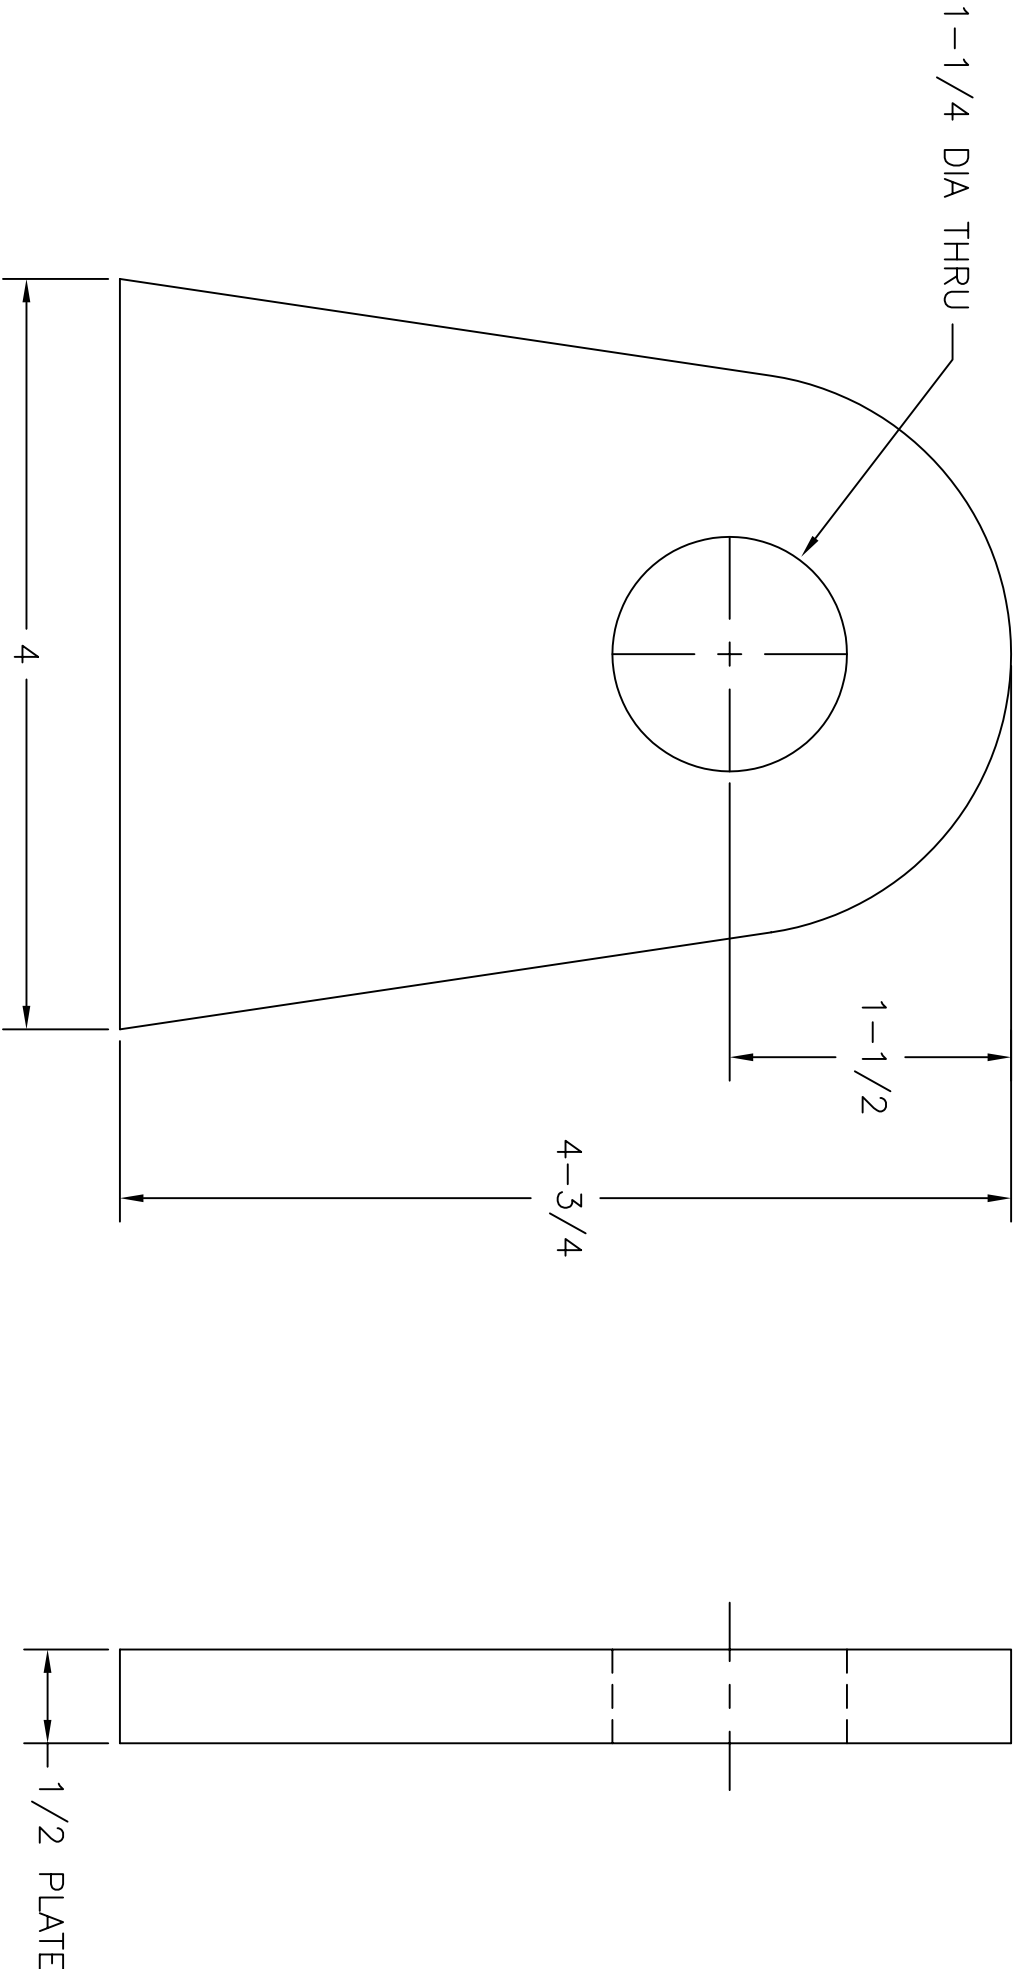

PROPRIETARY NOTICE

THIS DRAWING AND THE INFORMATION IT CONTAINS ARE CONSIDERED CONFIDENTIAL, AND MAY NOT BE REPRODUCED, COPIED OR USED, IN PART OR IN WHOLE, WITHOUT PRIOR WRITTEN CONSENT.

TOLERANCES UNLESS NOTED (INCHES)		MATERIALS 1/2 PL A36		OCEAN DRILLING PROGRAM TEXAS A&M UNIVERSITY 1000 DISCOVERY DRIVE COLLEGE STATION, TX 77845			
FRACTIONS ± 1/64		HEAT TREAT _____					
DECIMALS X.X ±.03		SURFACE TREAT _____					
DECIMALS X.XX ±.010							
DECIMALS X.XXX ±.005				TITLE LIFTING EYE, REENTRY CONE			
ANGLES ± 1/2°		SCALE FULL					
CORNERS 1/64 X 45°							
FINISH <u>125</u>							
CONCENTRICITY ALL DIAMETERS TIR .003		REQ'D. TEN	SYSTEM REENTRY	ASSEMBLY (OH7006/OH7008)			
BY ES	DATE 10-12-87	APPROVED 	CHECKED	SIZE B	P/N OH7064	REV. 1	