
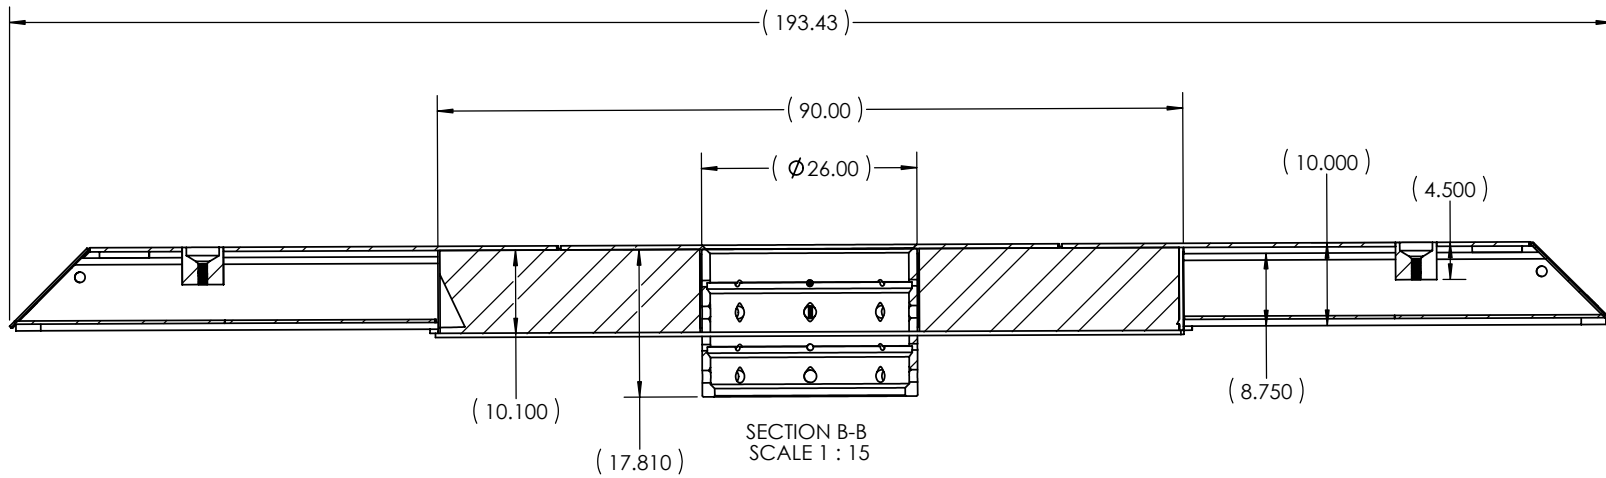


THE INFORMATION CONTAINED IN THIS DRAWING IS THE SOLE PROPERTY OF MBARI. ANY REPRODUCTION IN PART OR WHOLE WITHOUT THE WRITTEN PERMISSION OF MBARI IS PROHIBITED.

REVISIONS	
INITIAL RELEASE	X/XX/01 J.E.

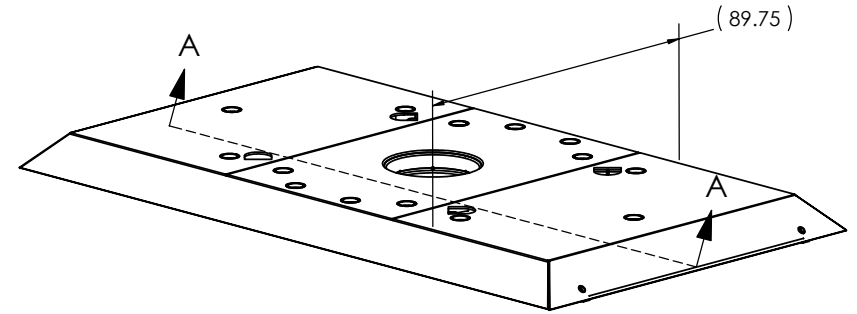

NOTES: (CONT. FROM TITLE BLOCK)

ITEM NO.	QTY.	PART NO.	DESCRIPTION	VENDOR	MATERIAL SPECIFICATION
BILL OF MATERIALS					
Shop / Q.C.		UNLESS OTHERWISE SPECIFIED TOLERANCES ARE:		APPROVALS	DATE
Inspector		1 PLACE DIM $\pm .015$	2 PLACE DIM $\pm .02$	ENGINEER	J. ERICKSON 3/15/05
Shop Foreman		3 PLACE DIM $\pm .05$	4 PLACE DIM $\pm .10$	CHECKED	J. ERICKSON 3/15/05
Engineer		1. DIMENSIONS ARE IN INCHES	2. DIMENSION LIMITS HELD AFTER PLATING.	PROJECT NO.	900515
NEXT ASSY Description	NEXT ASSY Number	3. REMOVE BURRS AND SHARP EDGES .015 MAX.	4. MACHINED FILLET RADII .015-.030.	PROJECT	IODP BOREHOLE
	1002707	5. MACHINED DIAMETERS ON A COMMON CENTERLINE CONCENTRIC WITHIN .005	6. PERPENDICULARITY & PARALLELISM OF MACHINED SURFACES .002 PER INCH, MAX. .012 INCHES FOR SINGLE SURFACE.	SCALE	1:32
Application		DO NOT SCALE DRAWING	WEIGHT	lb.	

Monterey Bay Aquarium Research Institute
MBARI
7700 Sandholdt RD.
Moss Landing, CA 95039
PH: (831) 775-1700

MONTEREY BOREHOLE Exp312
OH7006-AssemblyRentryCone3DQHanger

SIZE B DWG. NO. 1002714.DWG REV. 1
SCALE 1:32 CAD FILE: MECH ENG ON TORNADO SHEET 1 OF 1