


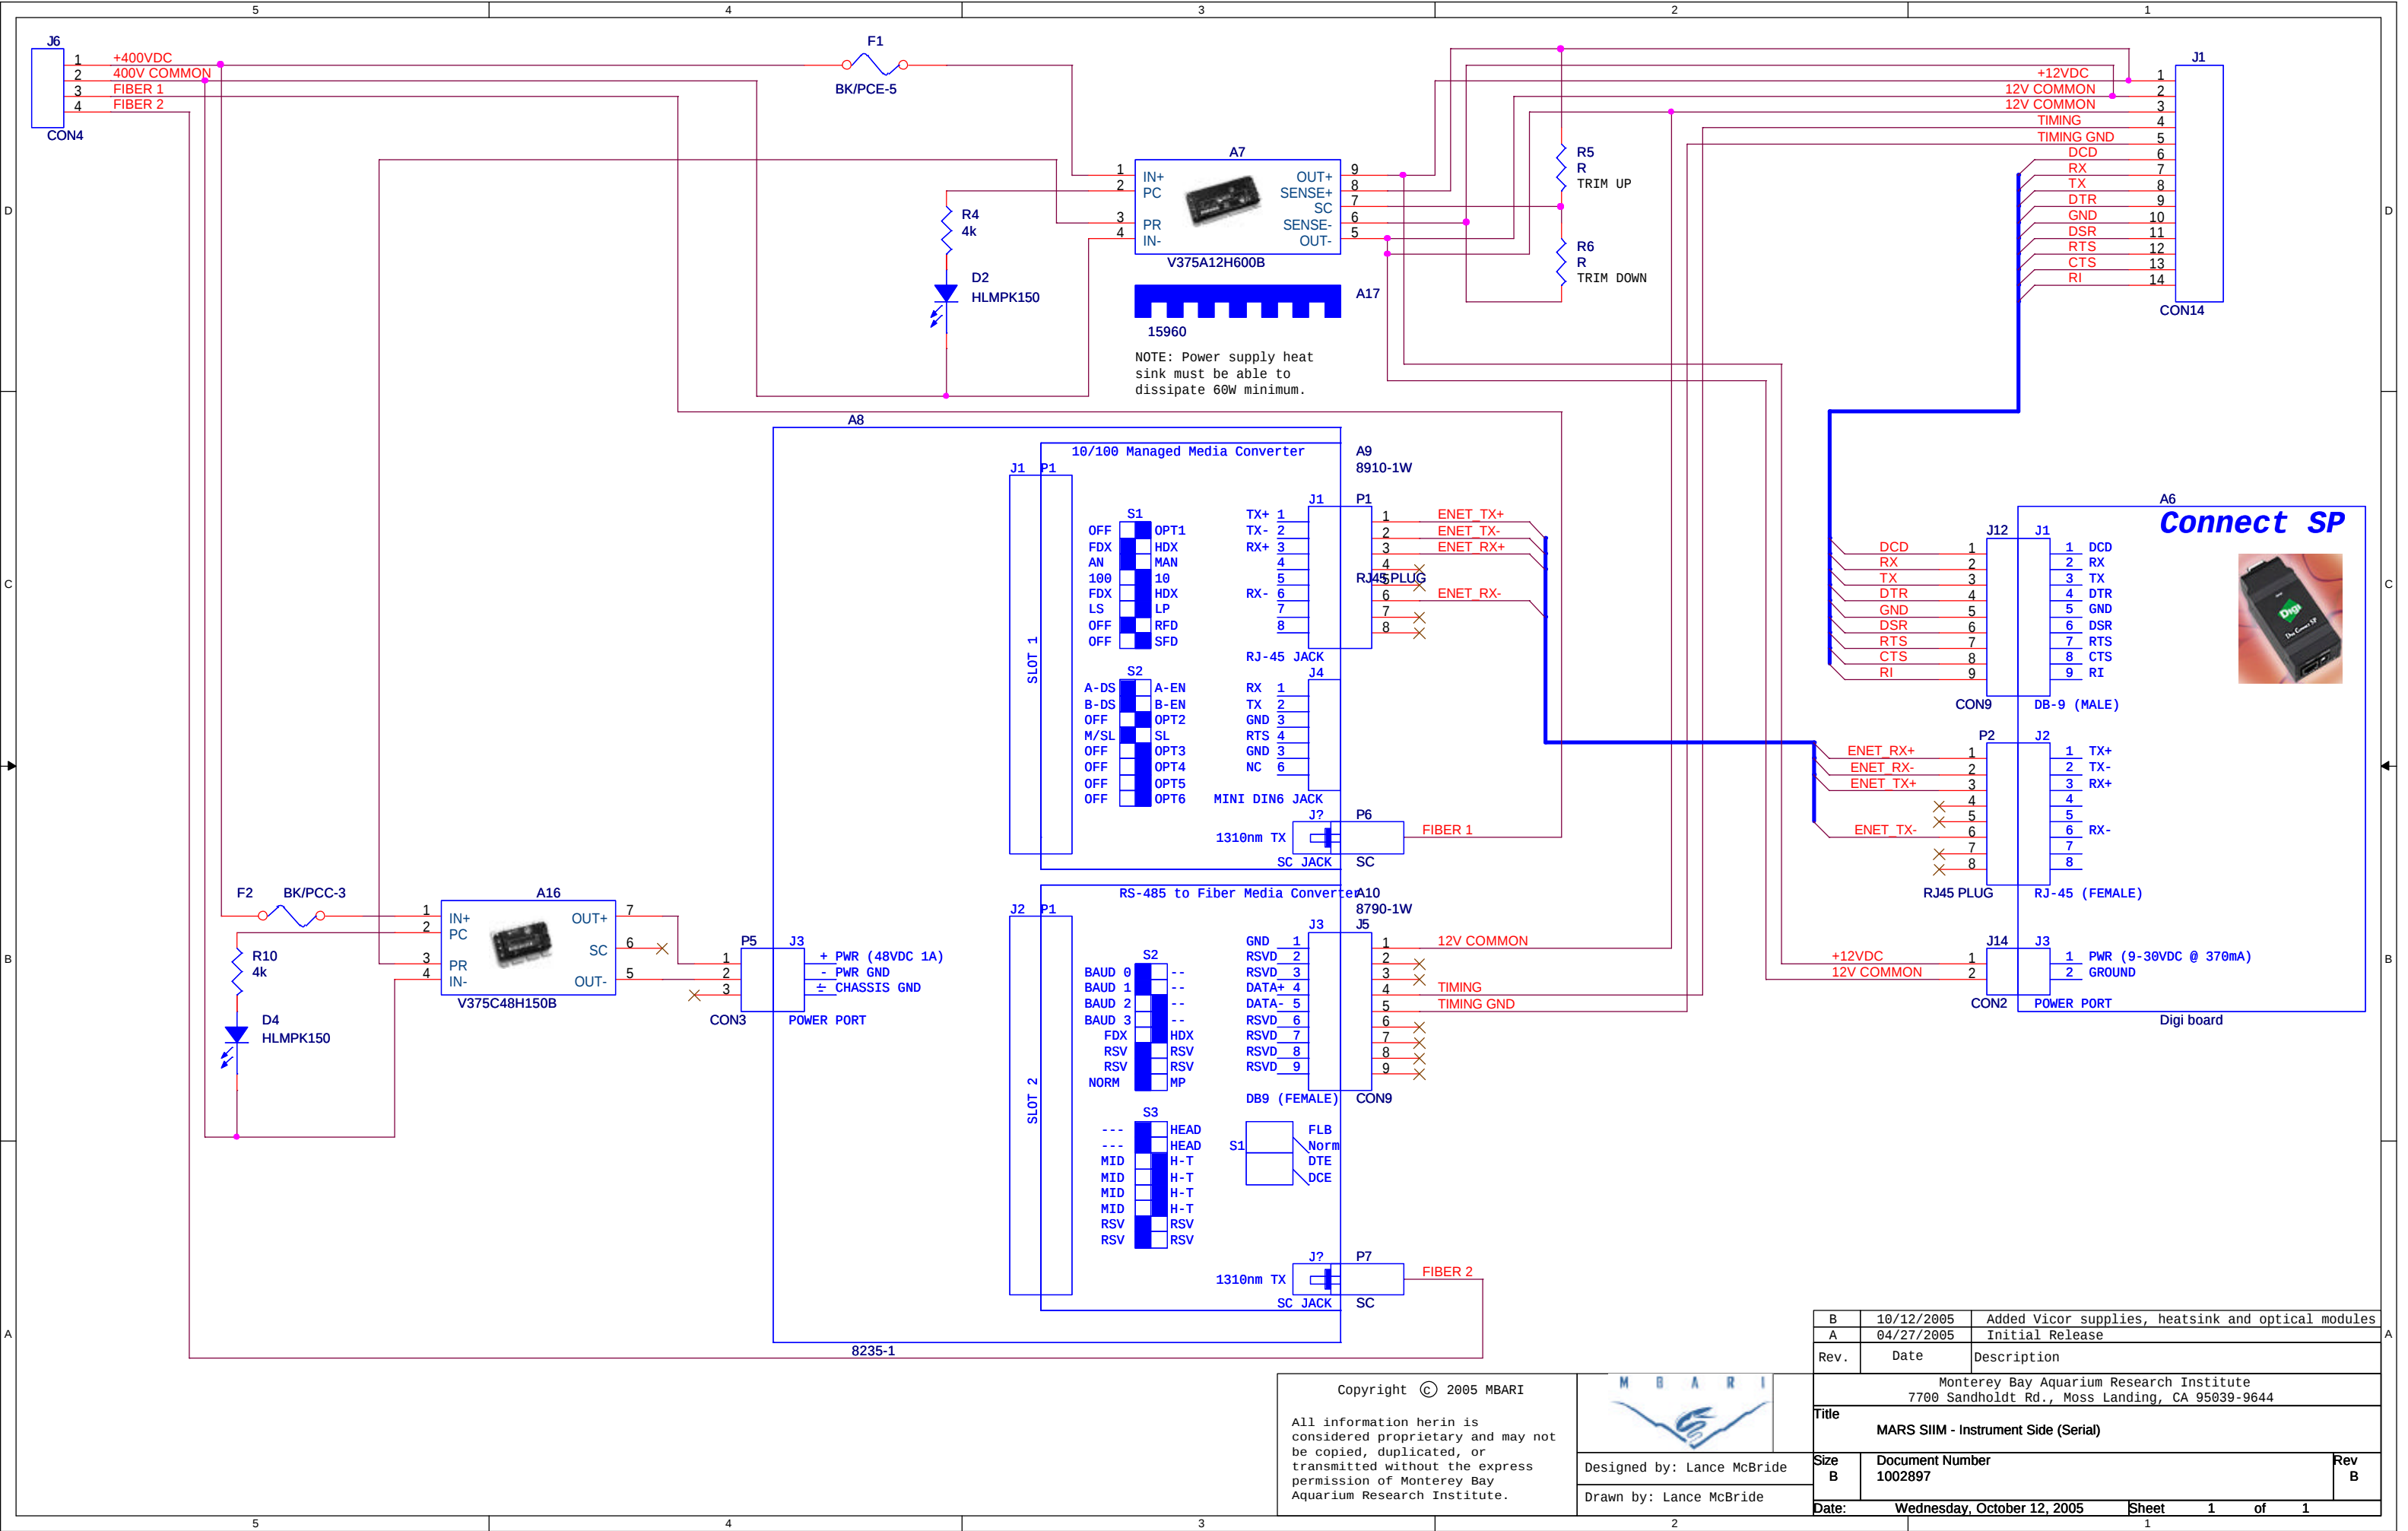

B	10/12/2005	Added Vicor supplies, heatsink and optical modules
A	04/27/2005	Initial Release
Rev.	Date	Description
Monterey Bay Aquarium Research Institute 7700 Sandholdt Rd., Moss Landing, CA 95039-9644		
Title MARS SIIM - Instrument Side (Serial)		
Size B	Document Number 1002897	Rev B
Date:	Wednesday, October 12, 2005	Sheet 1 of 1

Copyright © 2005 MBARI

All information herein is considered proprietary and may not be copied, duplicated, or transmitted without the express permission of Monterey Bay Aquarium Research Institute.



Designed by: Lance McBride
Drawn by: Lance McBride