


THIS DOCUMENT AND THE DATA DISCLOSED
HEREIN OR HERewith IS NOT TO BE REPRODUCED,
USED, OR DISCLOSED IN WHOLE OR IN PART
TO ANYONE WITHOUT PERMISSION OF VICOR CORP.

REV.	DESCRIPTION	DATE	APPROVE	
#2	REVISED FIN PROFILE AND SPACING	DPK	2/14/97	SWN
#3	REVISED FIN SPACING	DPK	2/18/97	SWN
#4	M3X5 WAS #4-40	DPK	3/3/97	SWN
#5	REVISED DRAWING	JMR	3/6/97	SWN
#6	#4-40 TAP WAS M:X5	DPK	4/22/97	SWN
#7	.200 WAS .170 TAP DEPTH .140 WAS .120 DPK		9/17/97	SWN
#8	ADDED TOP RIGHT VIEW REVISED NOTES	DPK	10/1/97	SWN
#9	2 PLG DIMS 2.20 .50 .90 .10 .19 W/ 3 PL DSK		10/17/97	SWN
#A	2.22 WAS 2.20 ADJED +.010 TOL	DPK	12/10/97	SWN

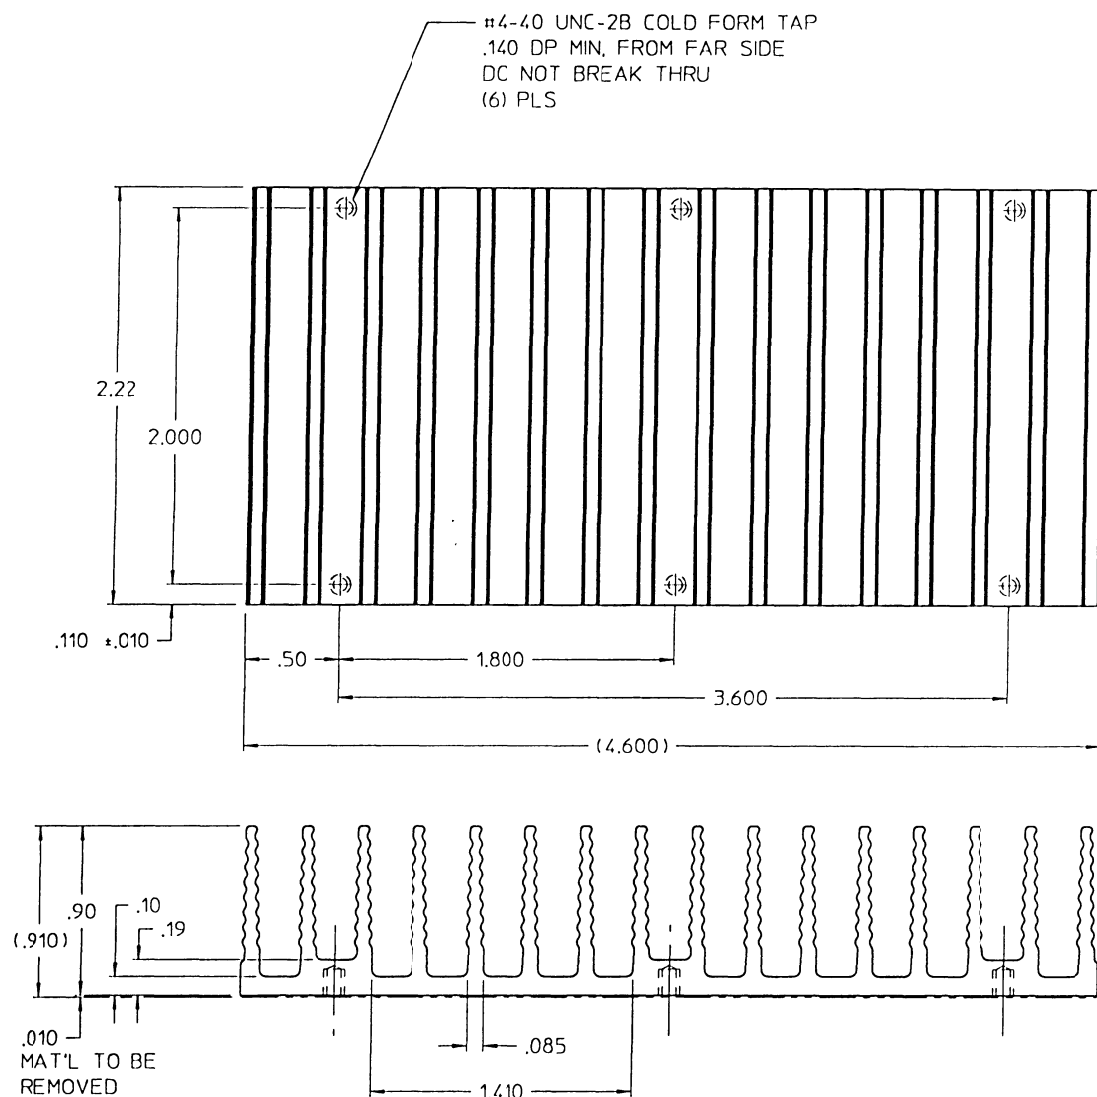

— SEE NOTE 4.

NOTES

1. MAKE FROM VICOR EXTRUSION P/N 15983.
2. REMOVE ALL BURRS AND SHARP EDGES.
3. FINISH. CLEAR CHROMATE.
4. STAMP PART NUMBER AND REVISION USING .15 HIGH CHARACTERS APPROX. WHERE SHOWN

ORIGINAL
ONLY WHEN STAMPED
IN RED

DRAWN BY: _____ DATE: 1/97 UNLESS OTHERWISE SPECIFIED DIMENSIONS ARE IN INCHES TOLERANCES ARE FRACTIONS DECIMALS ANGLES .110 .01 .1° XXX--GOS	 VICOR HTSNA, "A" X-FLOW, .9H LOW FLOW, THREADED
THIRD ANGLE PROJECTION 	SIZE: C PSCH NO: 15960 DWG NO: 15960 SCALE: 2:1 SHEET 1 OF 1