


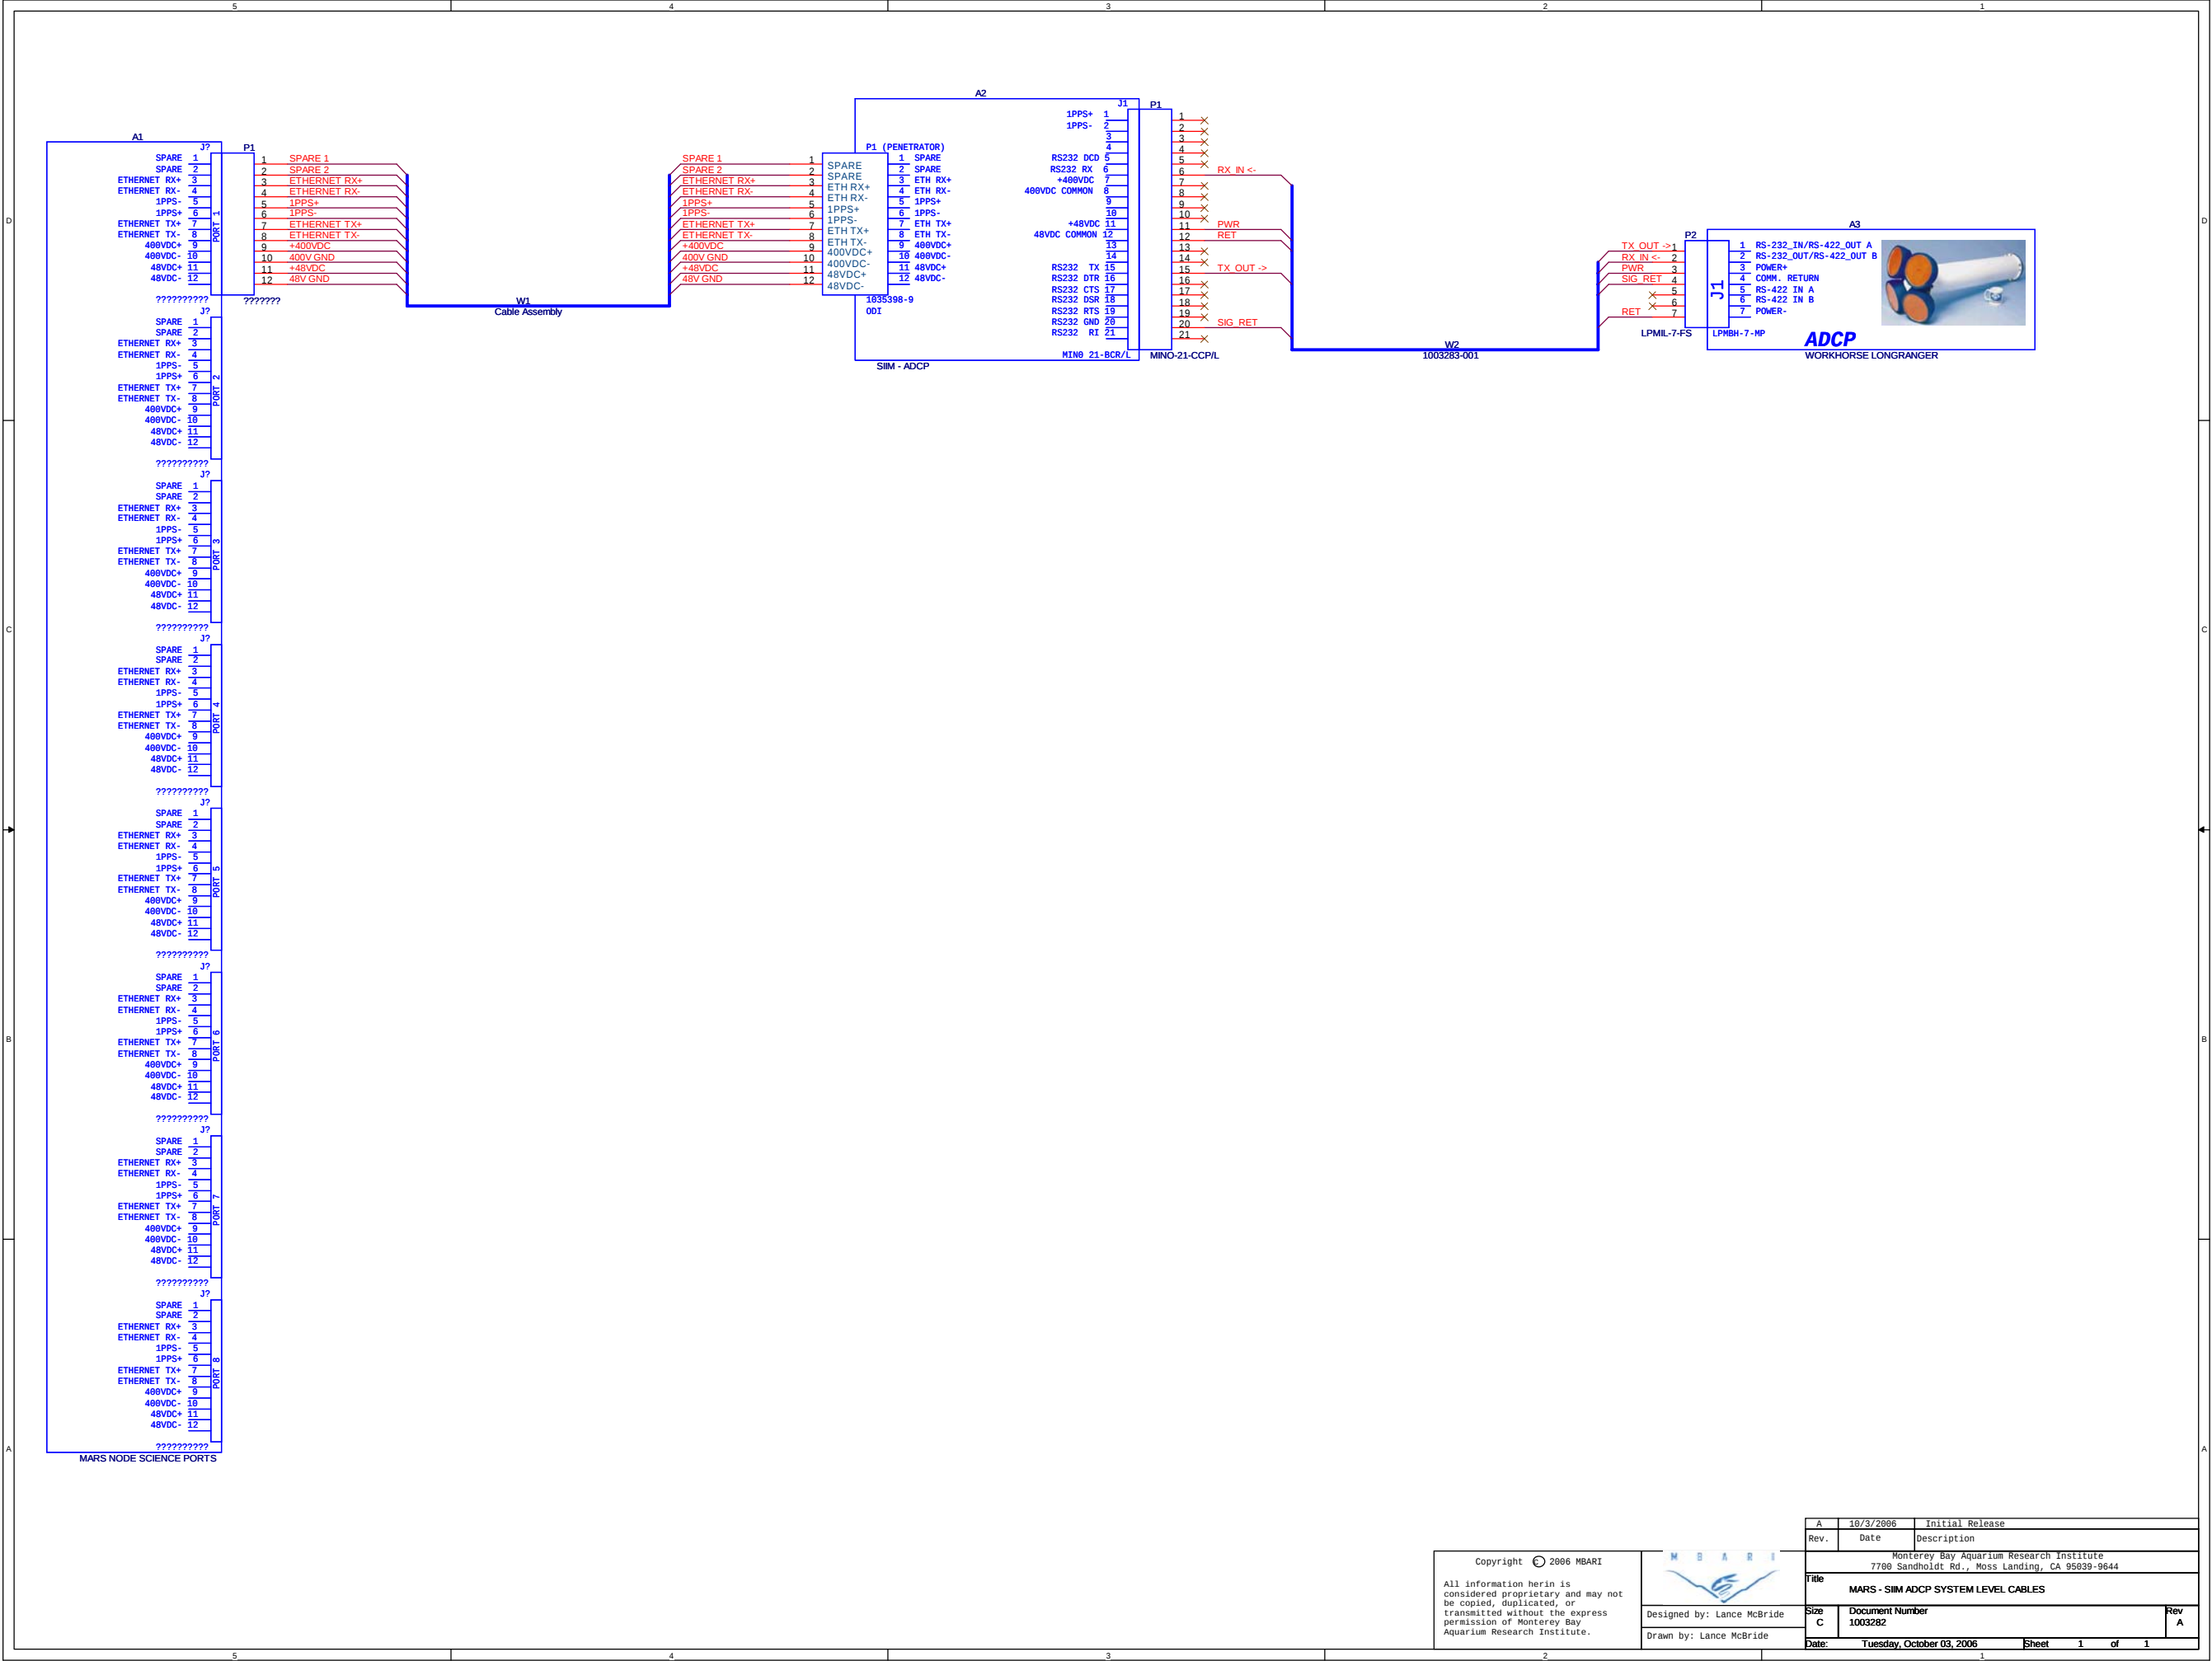

Copyright © 2006 MBARI

All information herein is considered proprietary and may not be copied, duplicated, or transmitted without the express permission of Monterey Bay Aquarium Research Institute.



A	10/3/2006	Initial Release	
Rev.	Date	Description	
Monterey Bay Aquarium Research Institute 7700 Sandholdt Rd., Moss Landing, CA 95039-9644			
Title			
MARS - SIM ADCP SYSTEM LEVEL CABLES			
Size	Document Number		Rev
C	1003282		A
Date:	Tuesday, October 03, 2006	Sheet	1 of 1