


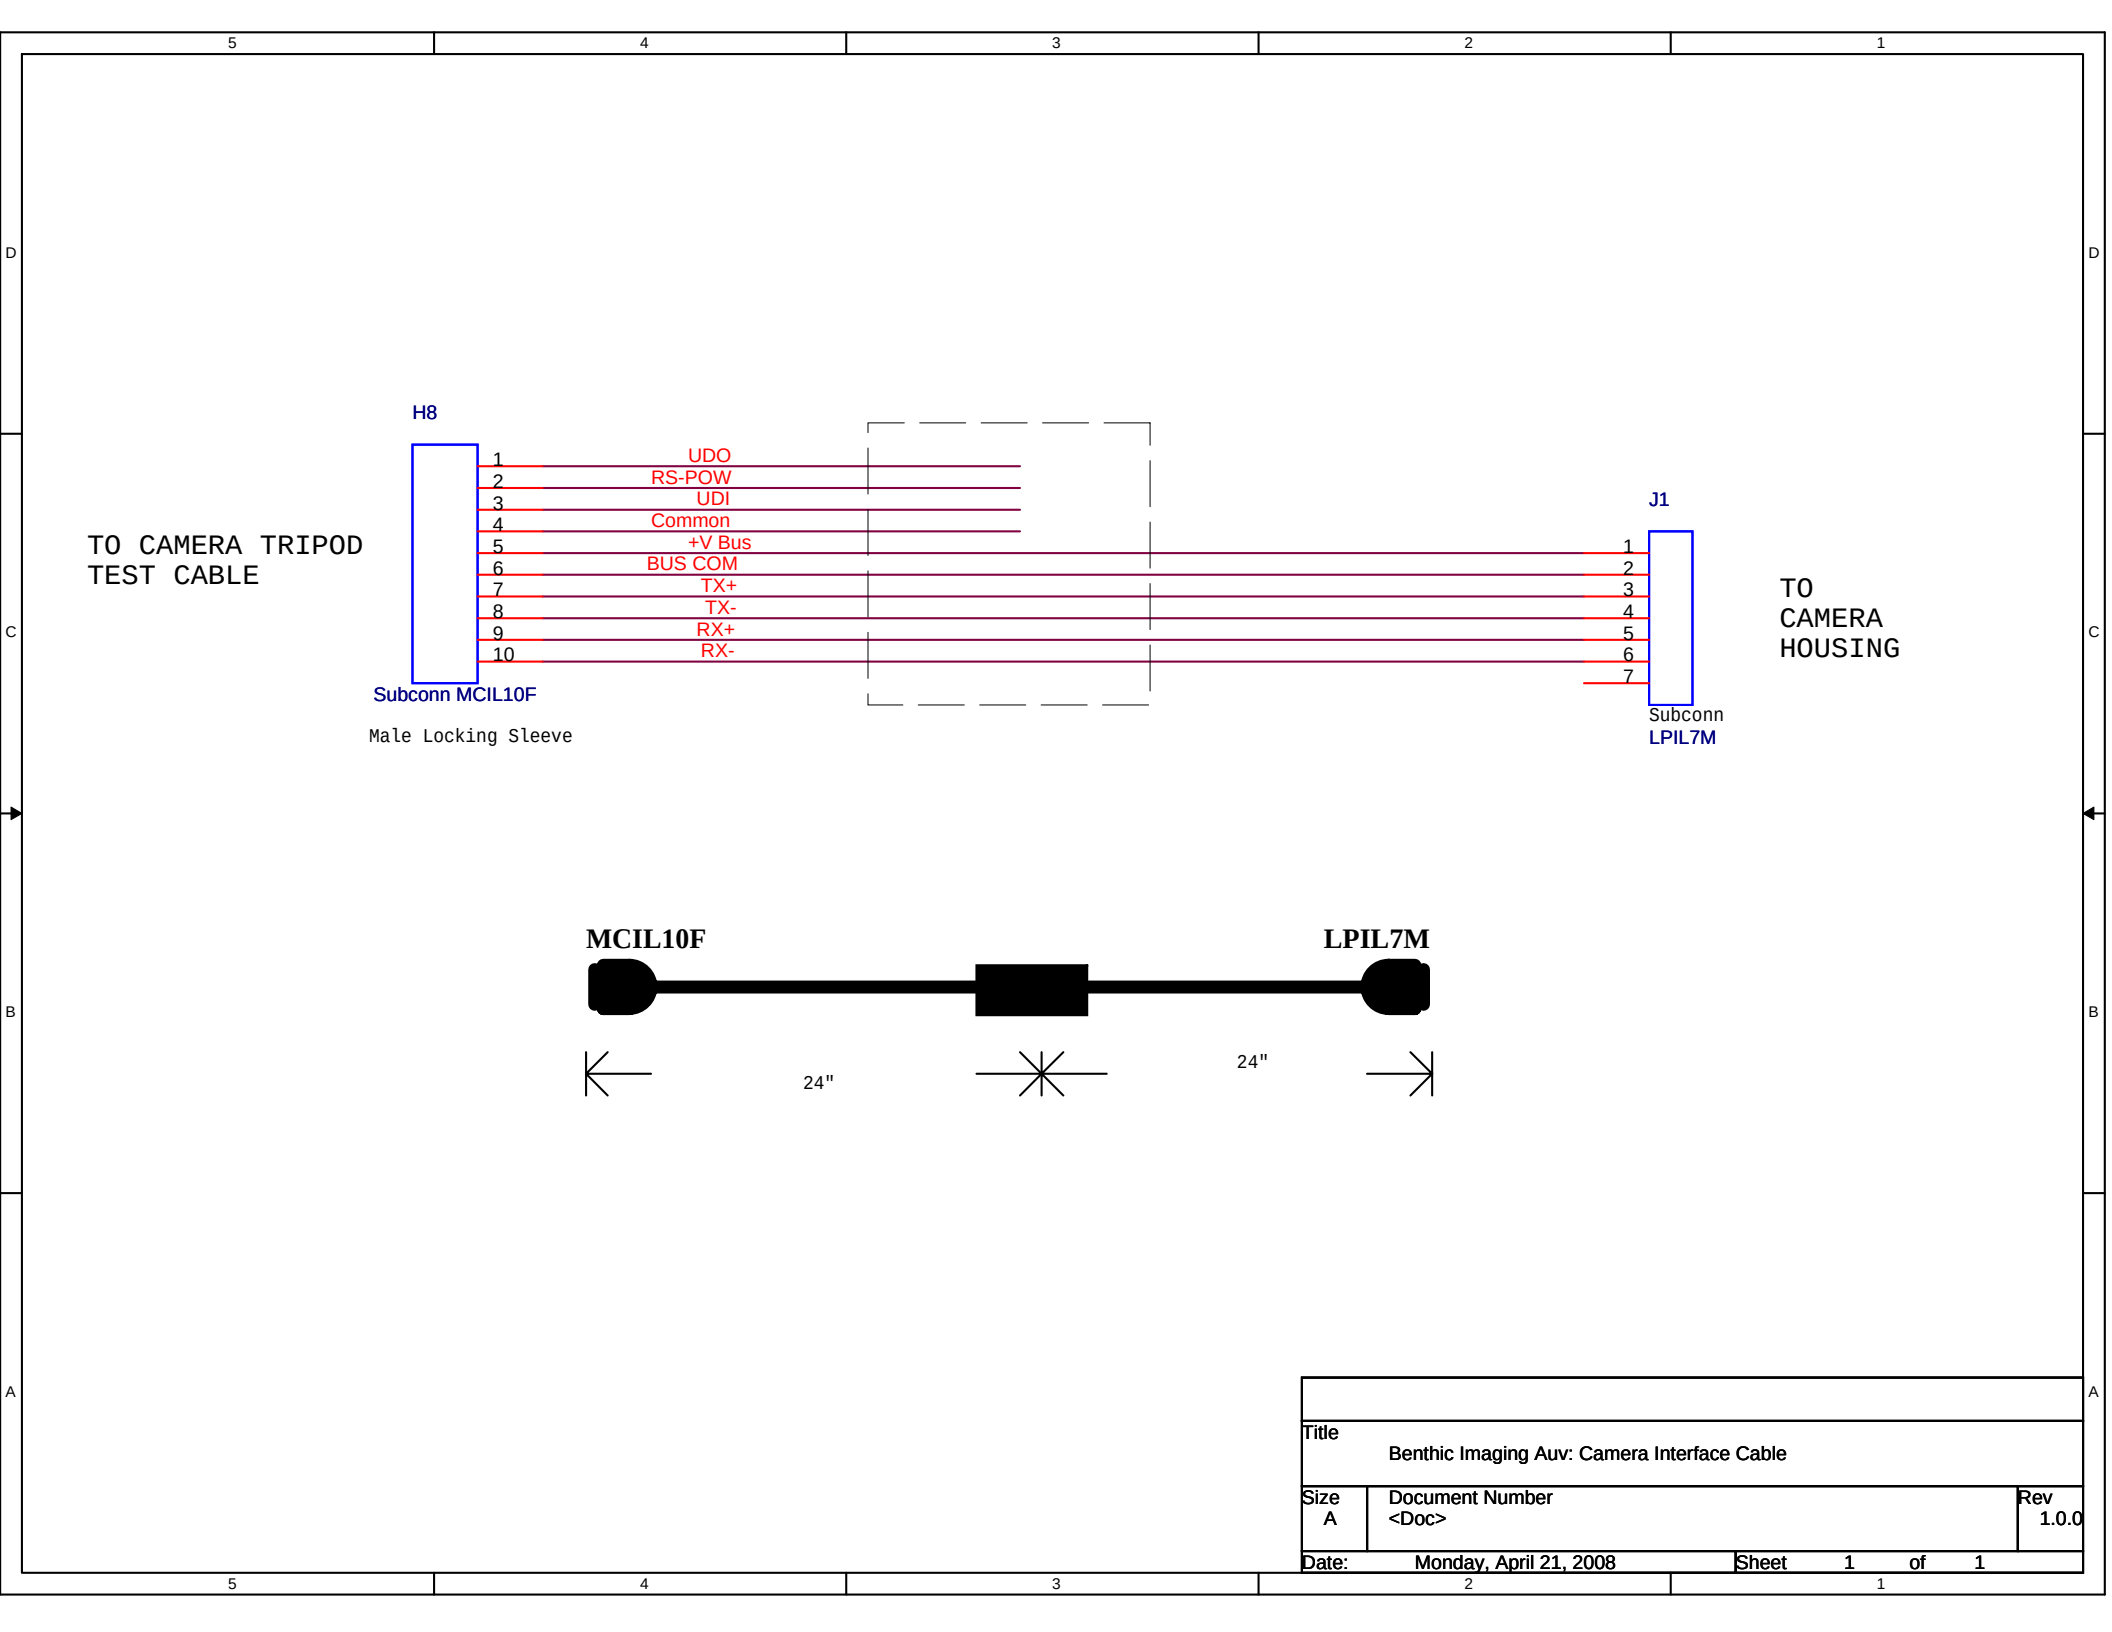

Title		
Benthic Imaging Auv: Camera Interface Cable		
Size	Document Number	Rev
A	<Doc>	1.0.0
Date:	Monday, April 21, 2008	Sheet 1 of 1