




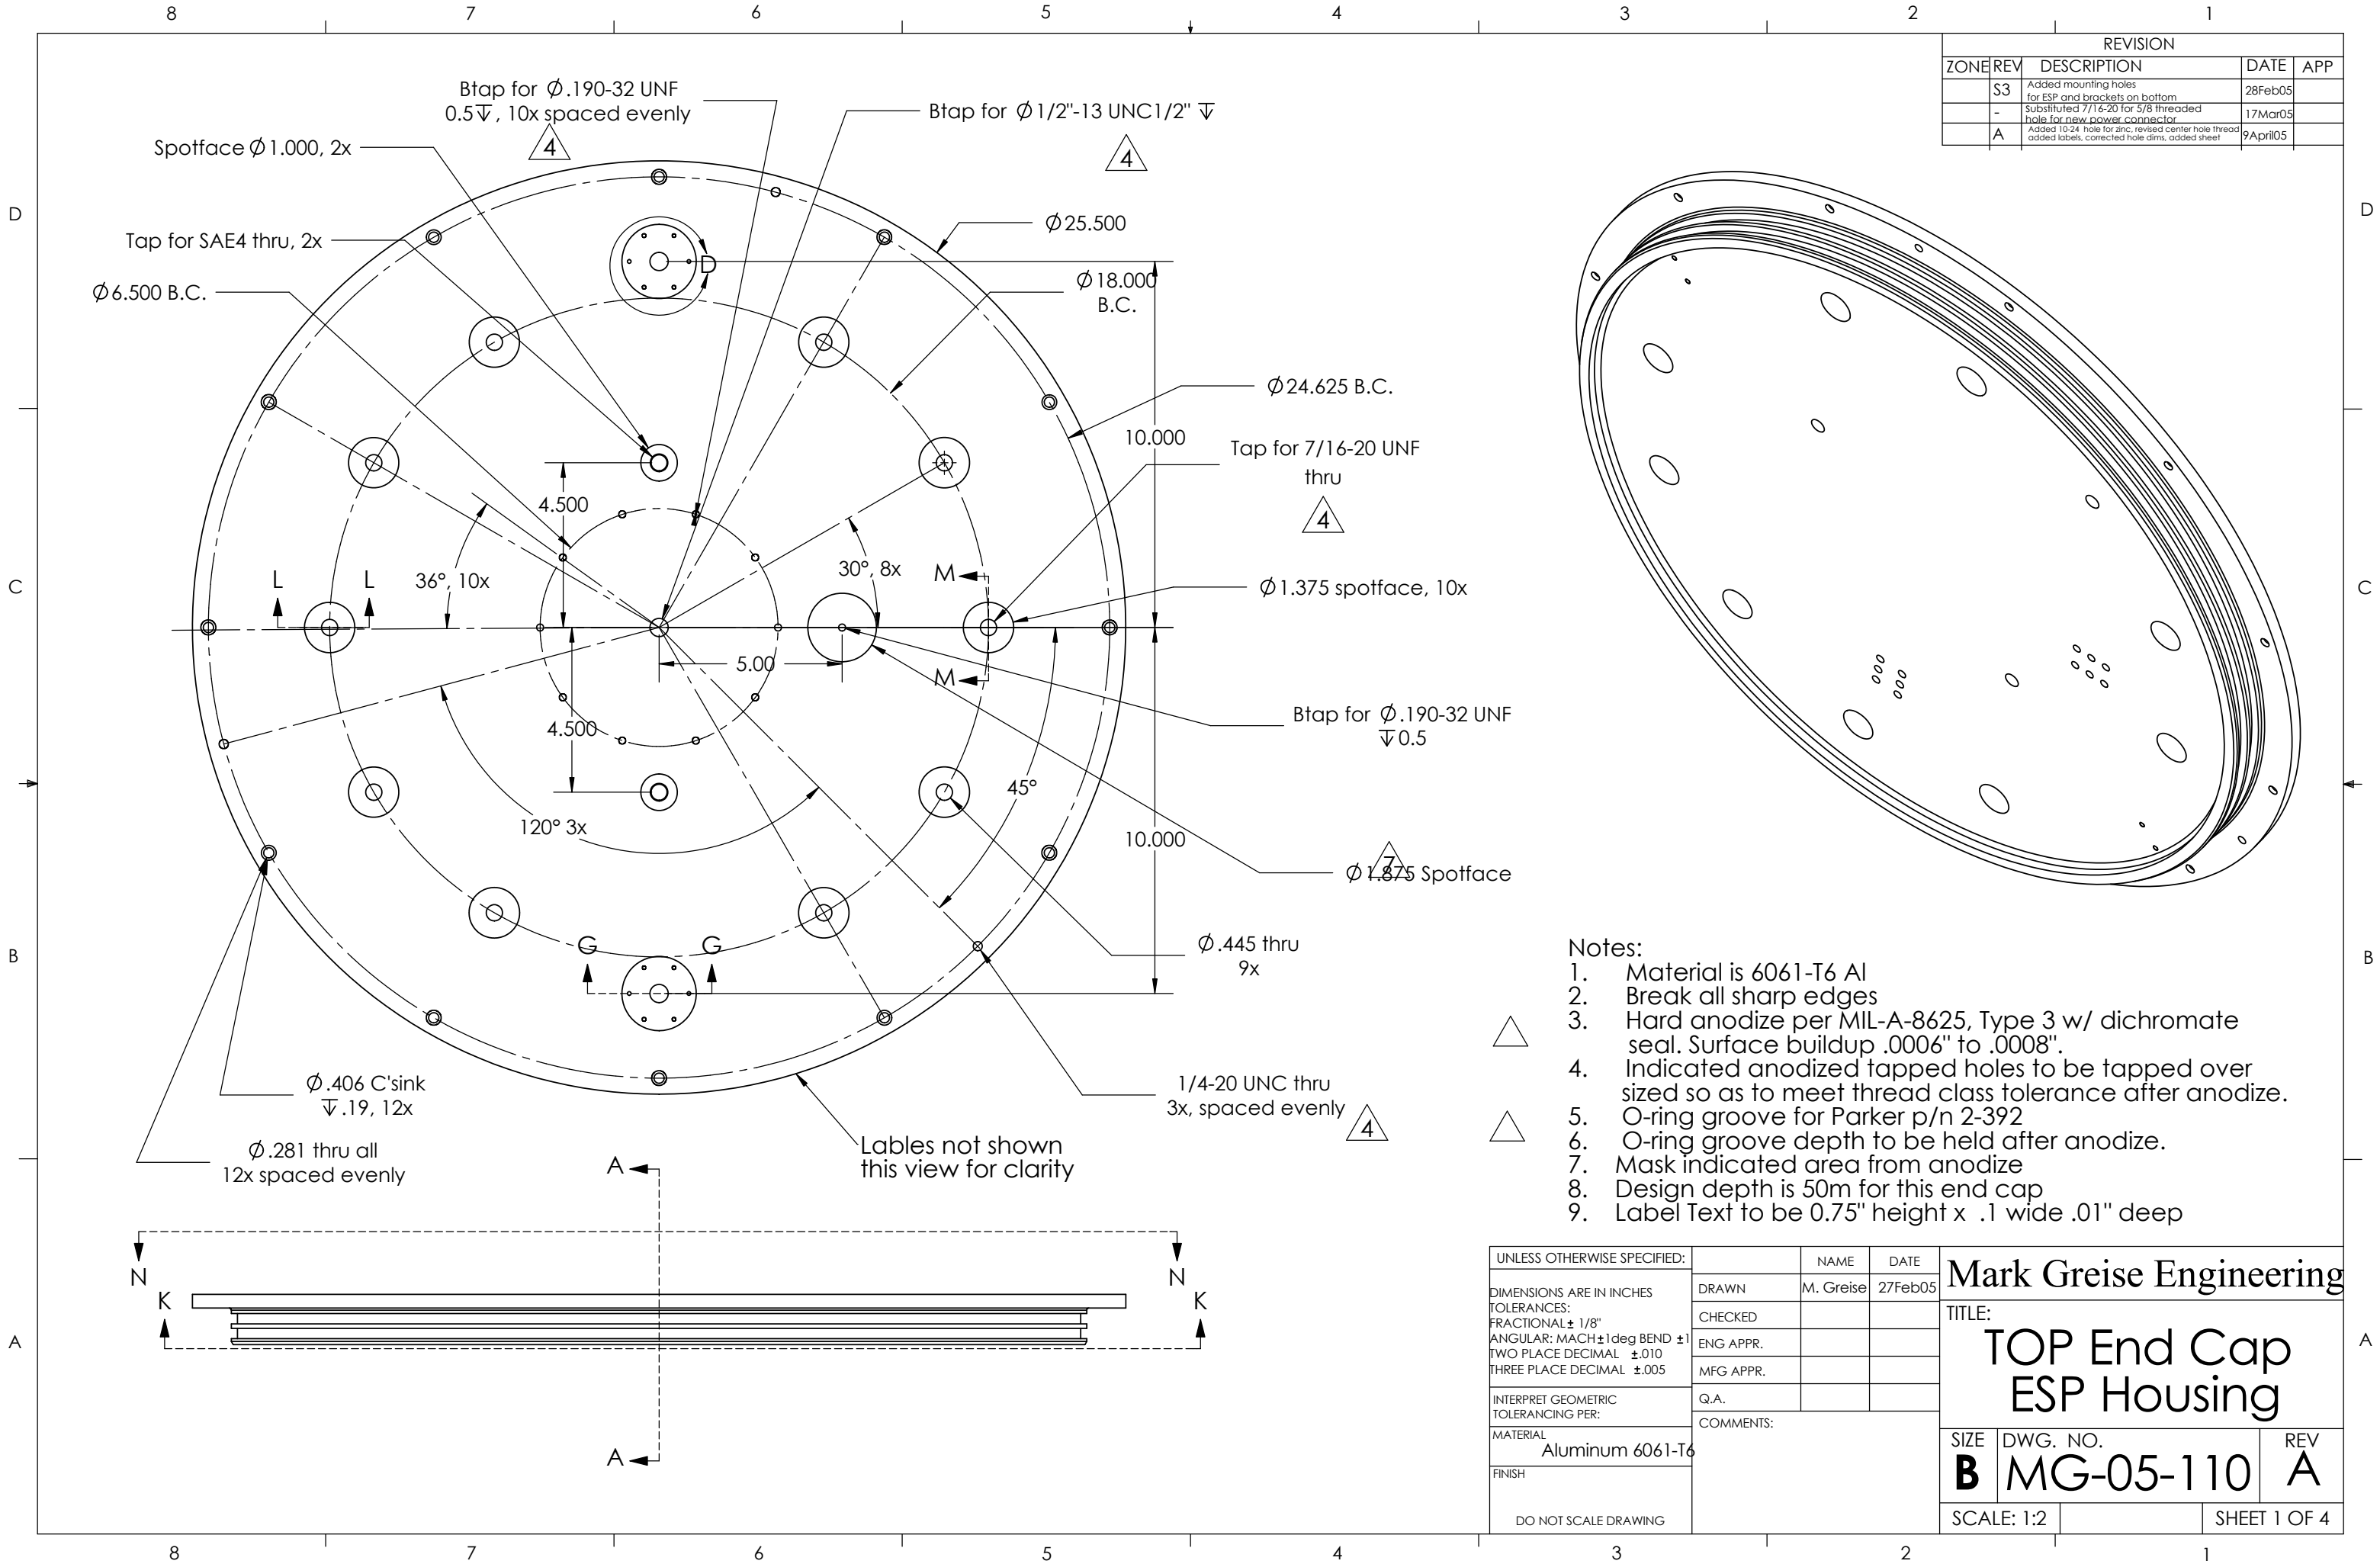

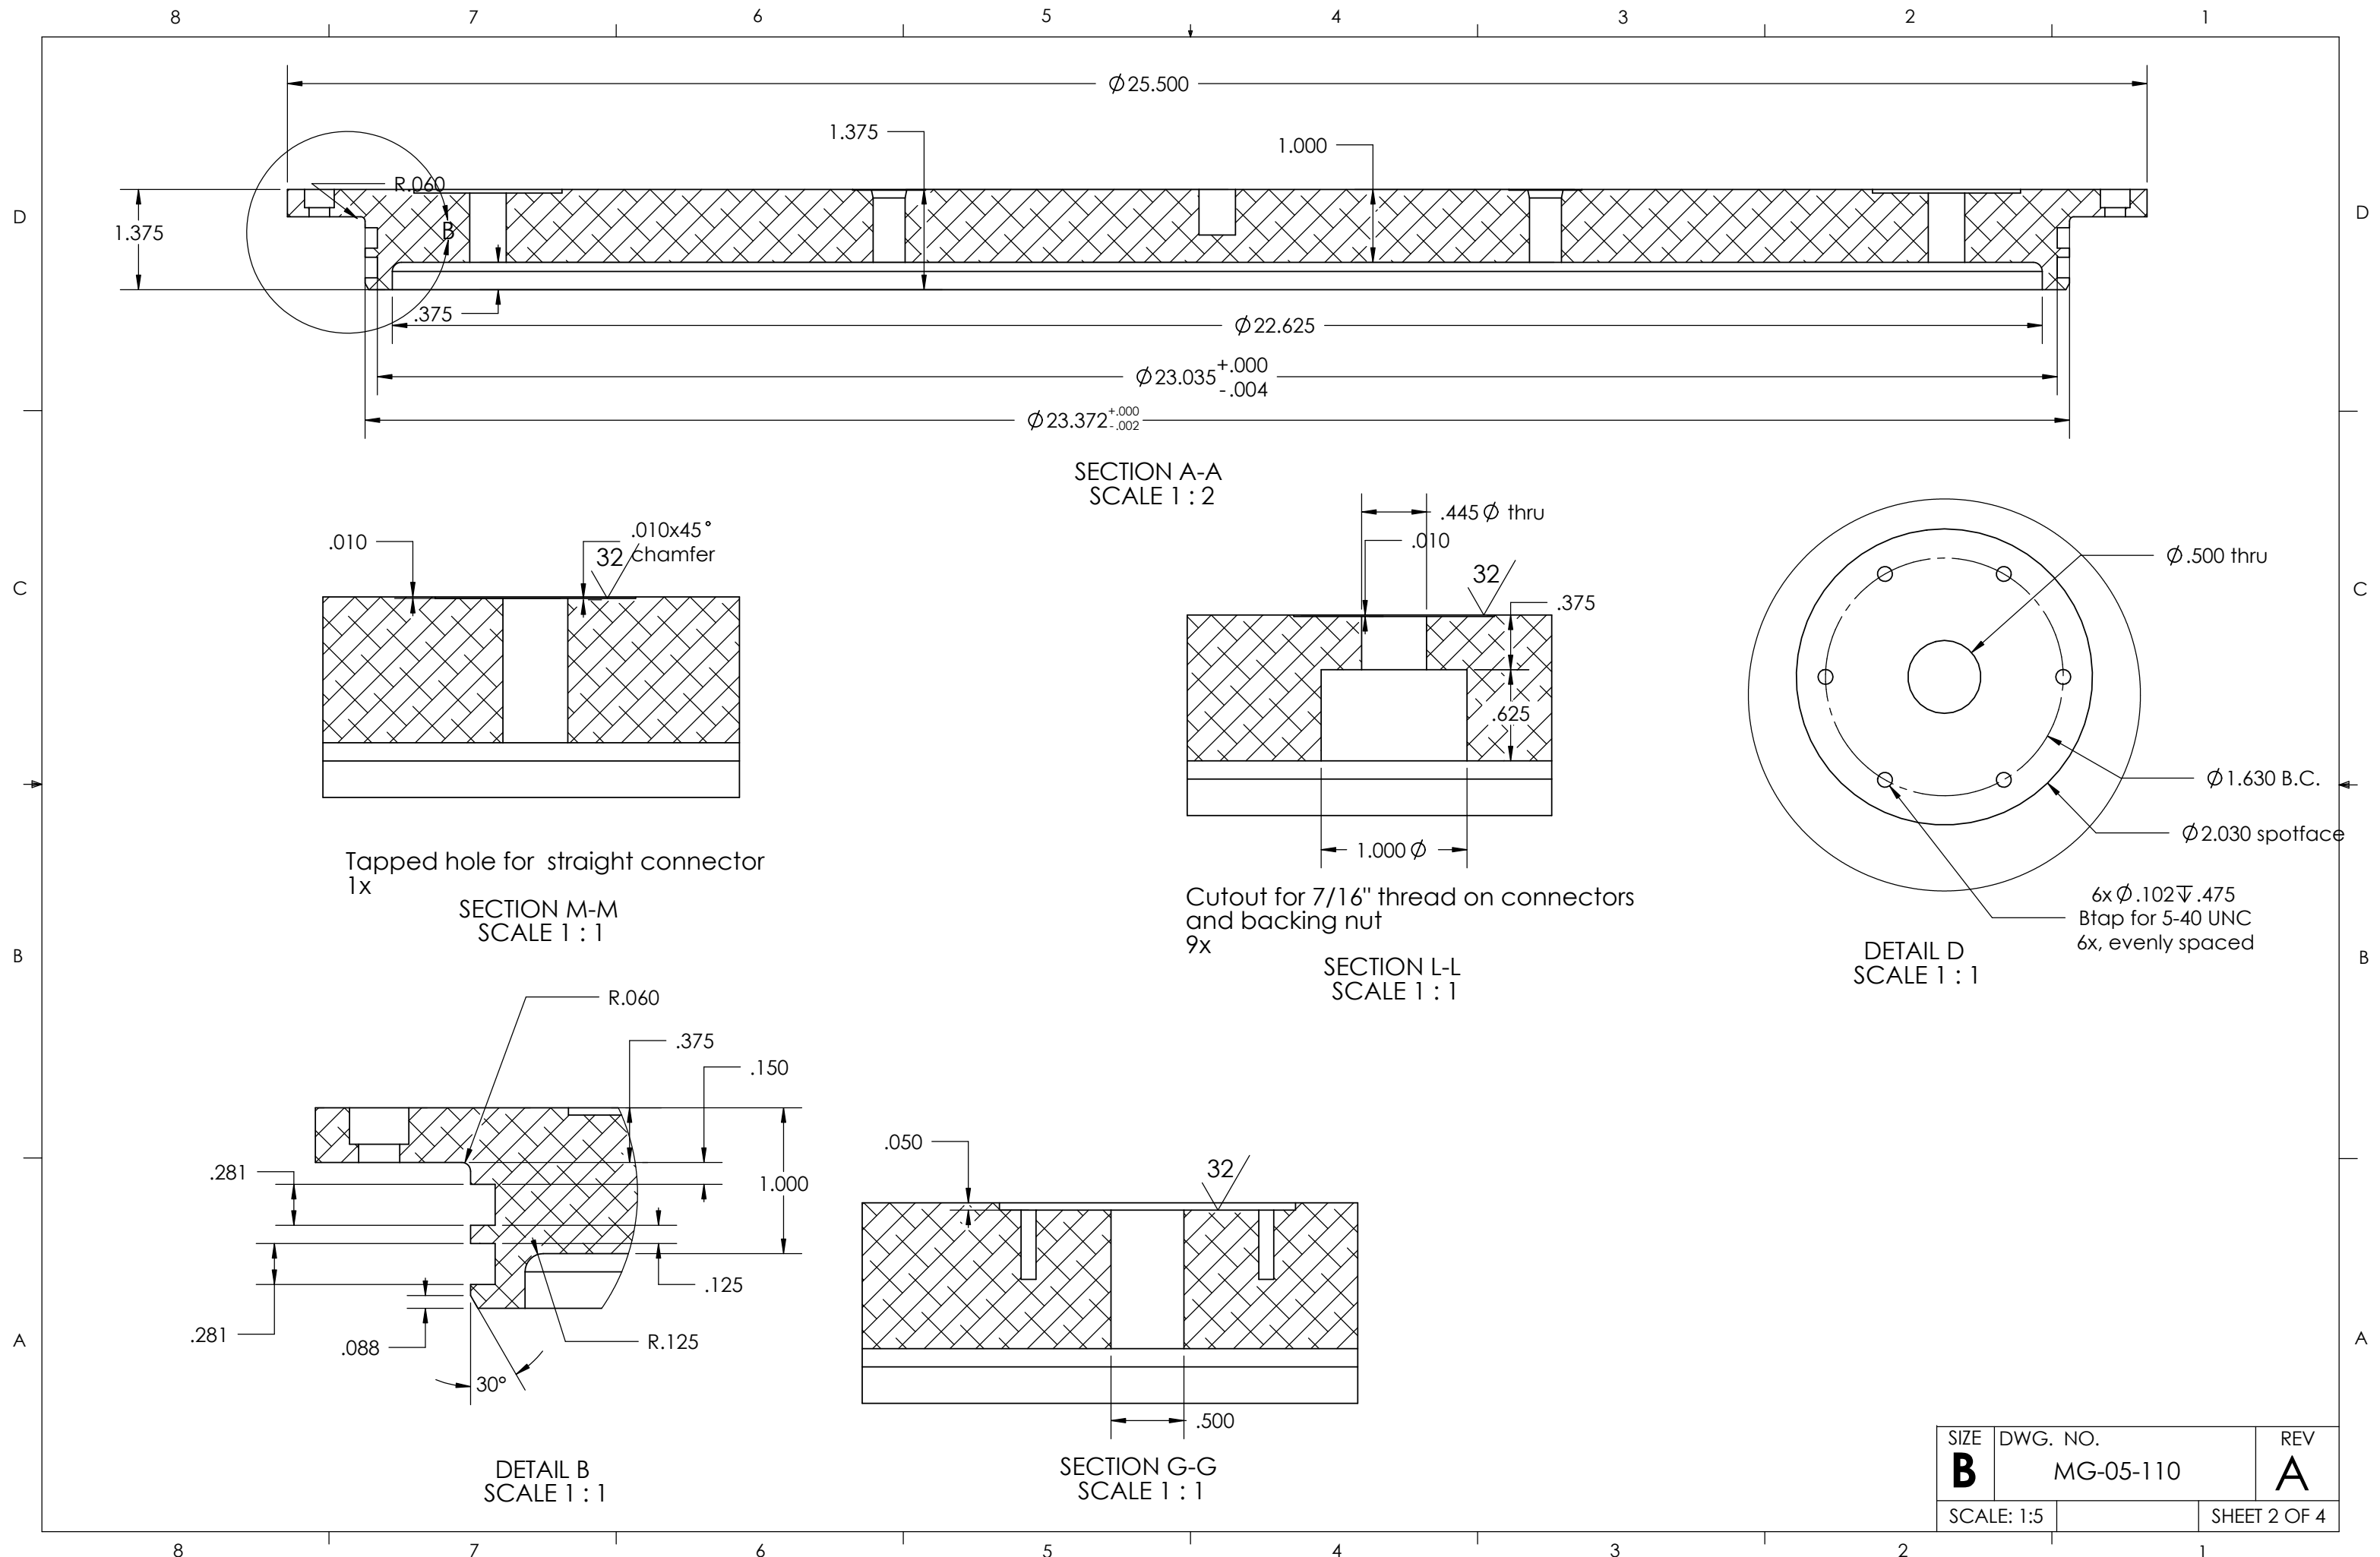

SIZE B	DWG. NO. MG-05-110	REV A
SCALE: 1:5		SHEET 2 OF 4

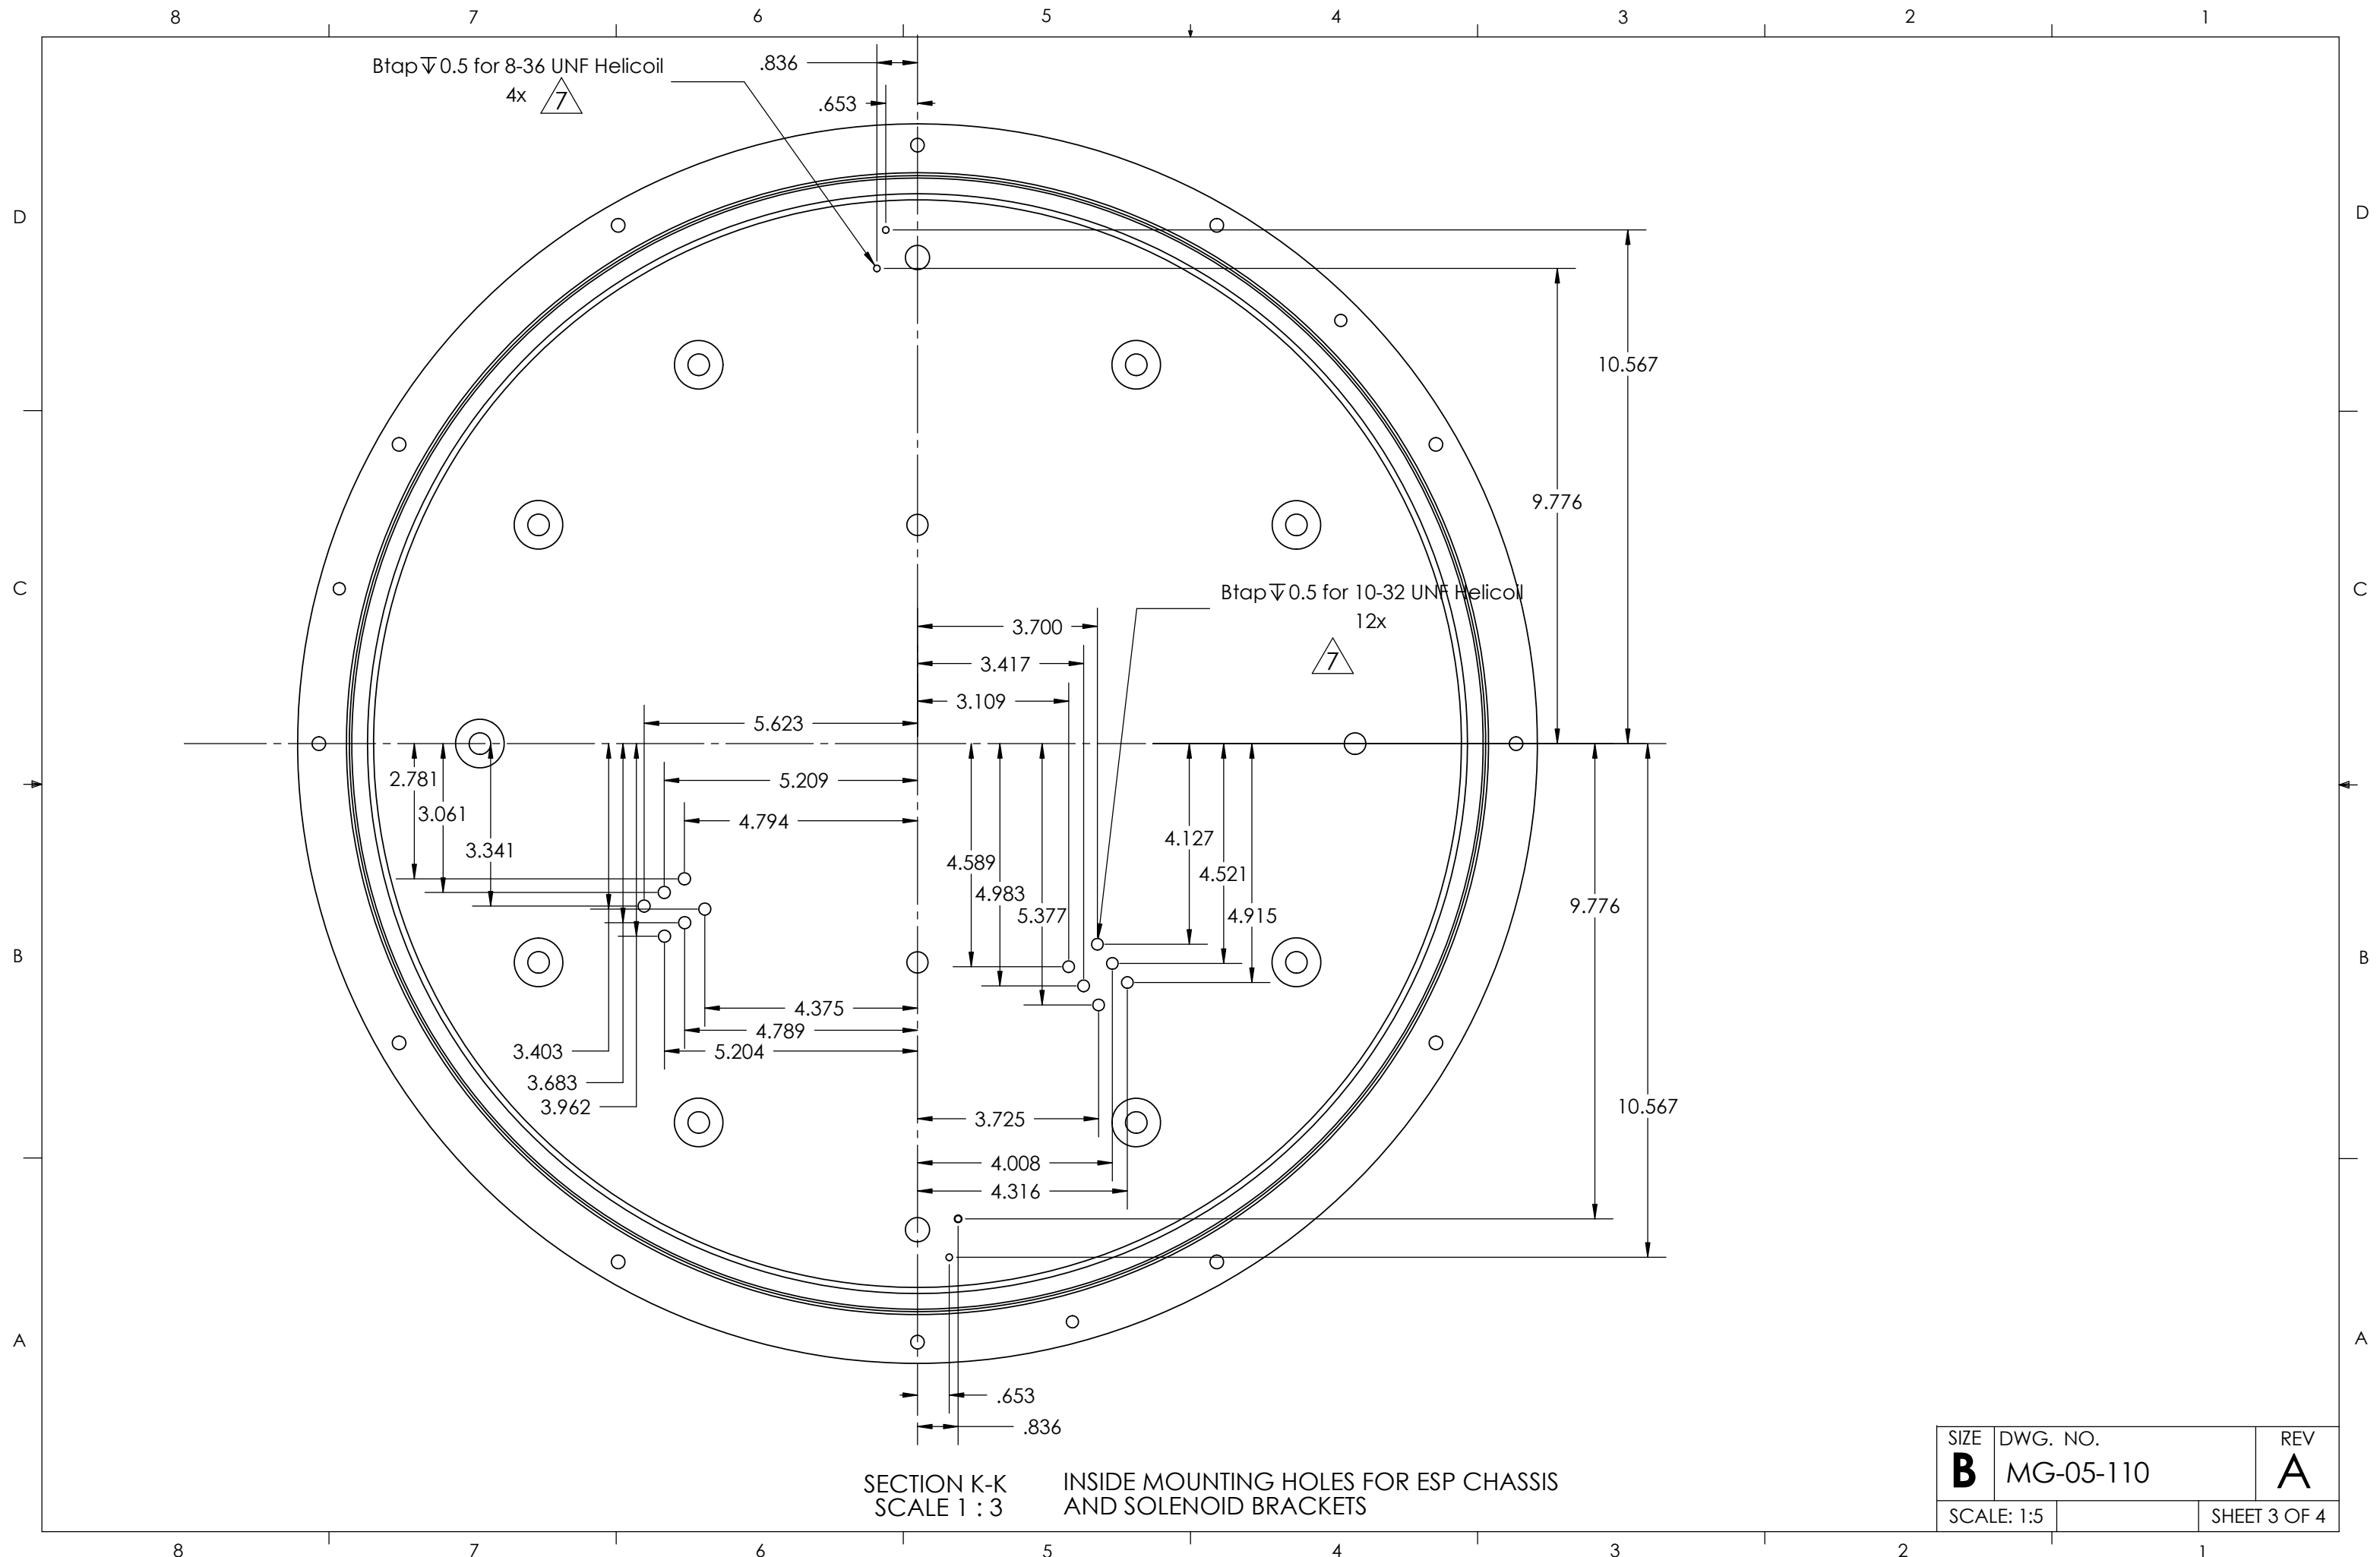

SECTION K-K
SCALE 1 : 3

INSIDE MOUNTING HOLES FOR ESP CHASSIS
AND SOLENOID BRACKETS

SIZE B	DWG. NO. MG-05-110	REV A
SCALE: 1:5		SHEET 3 OF 4

