


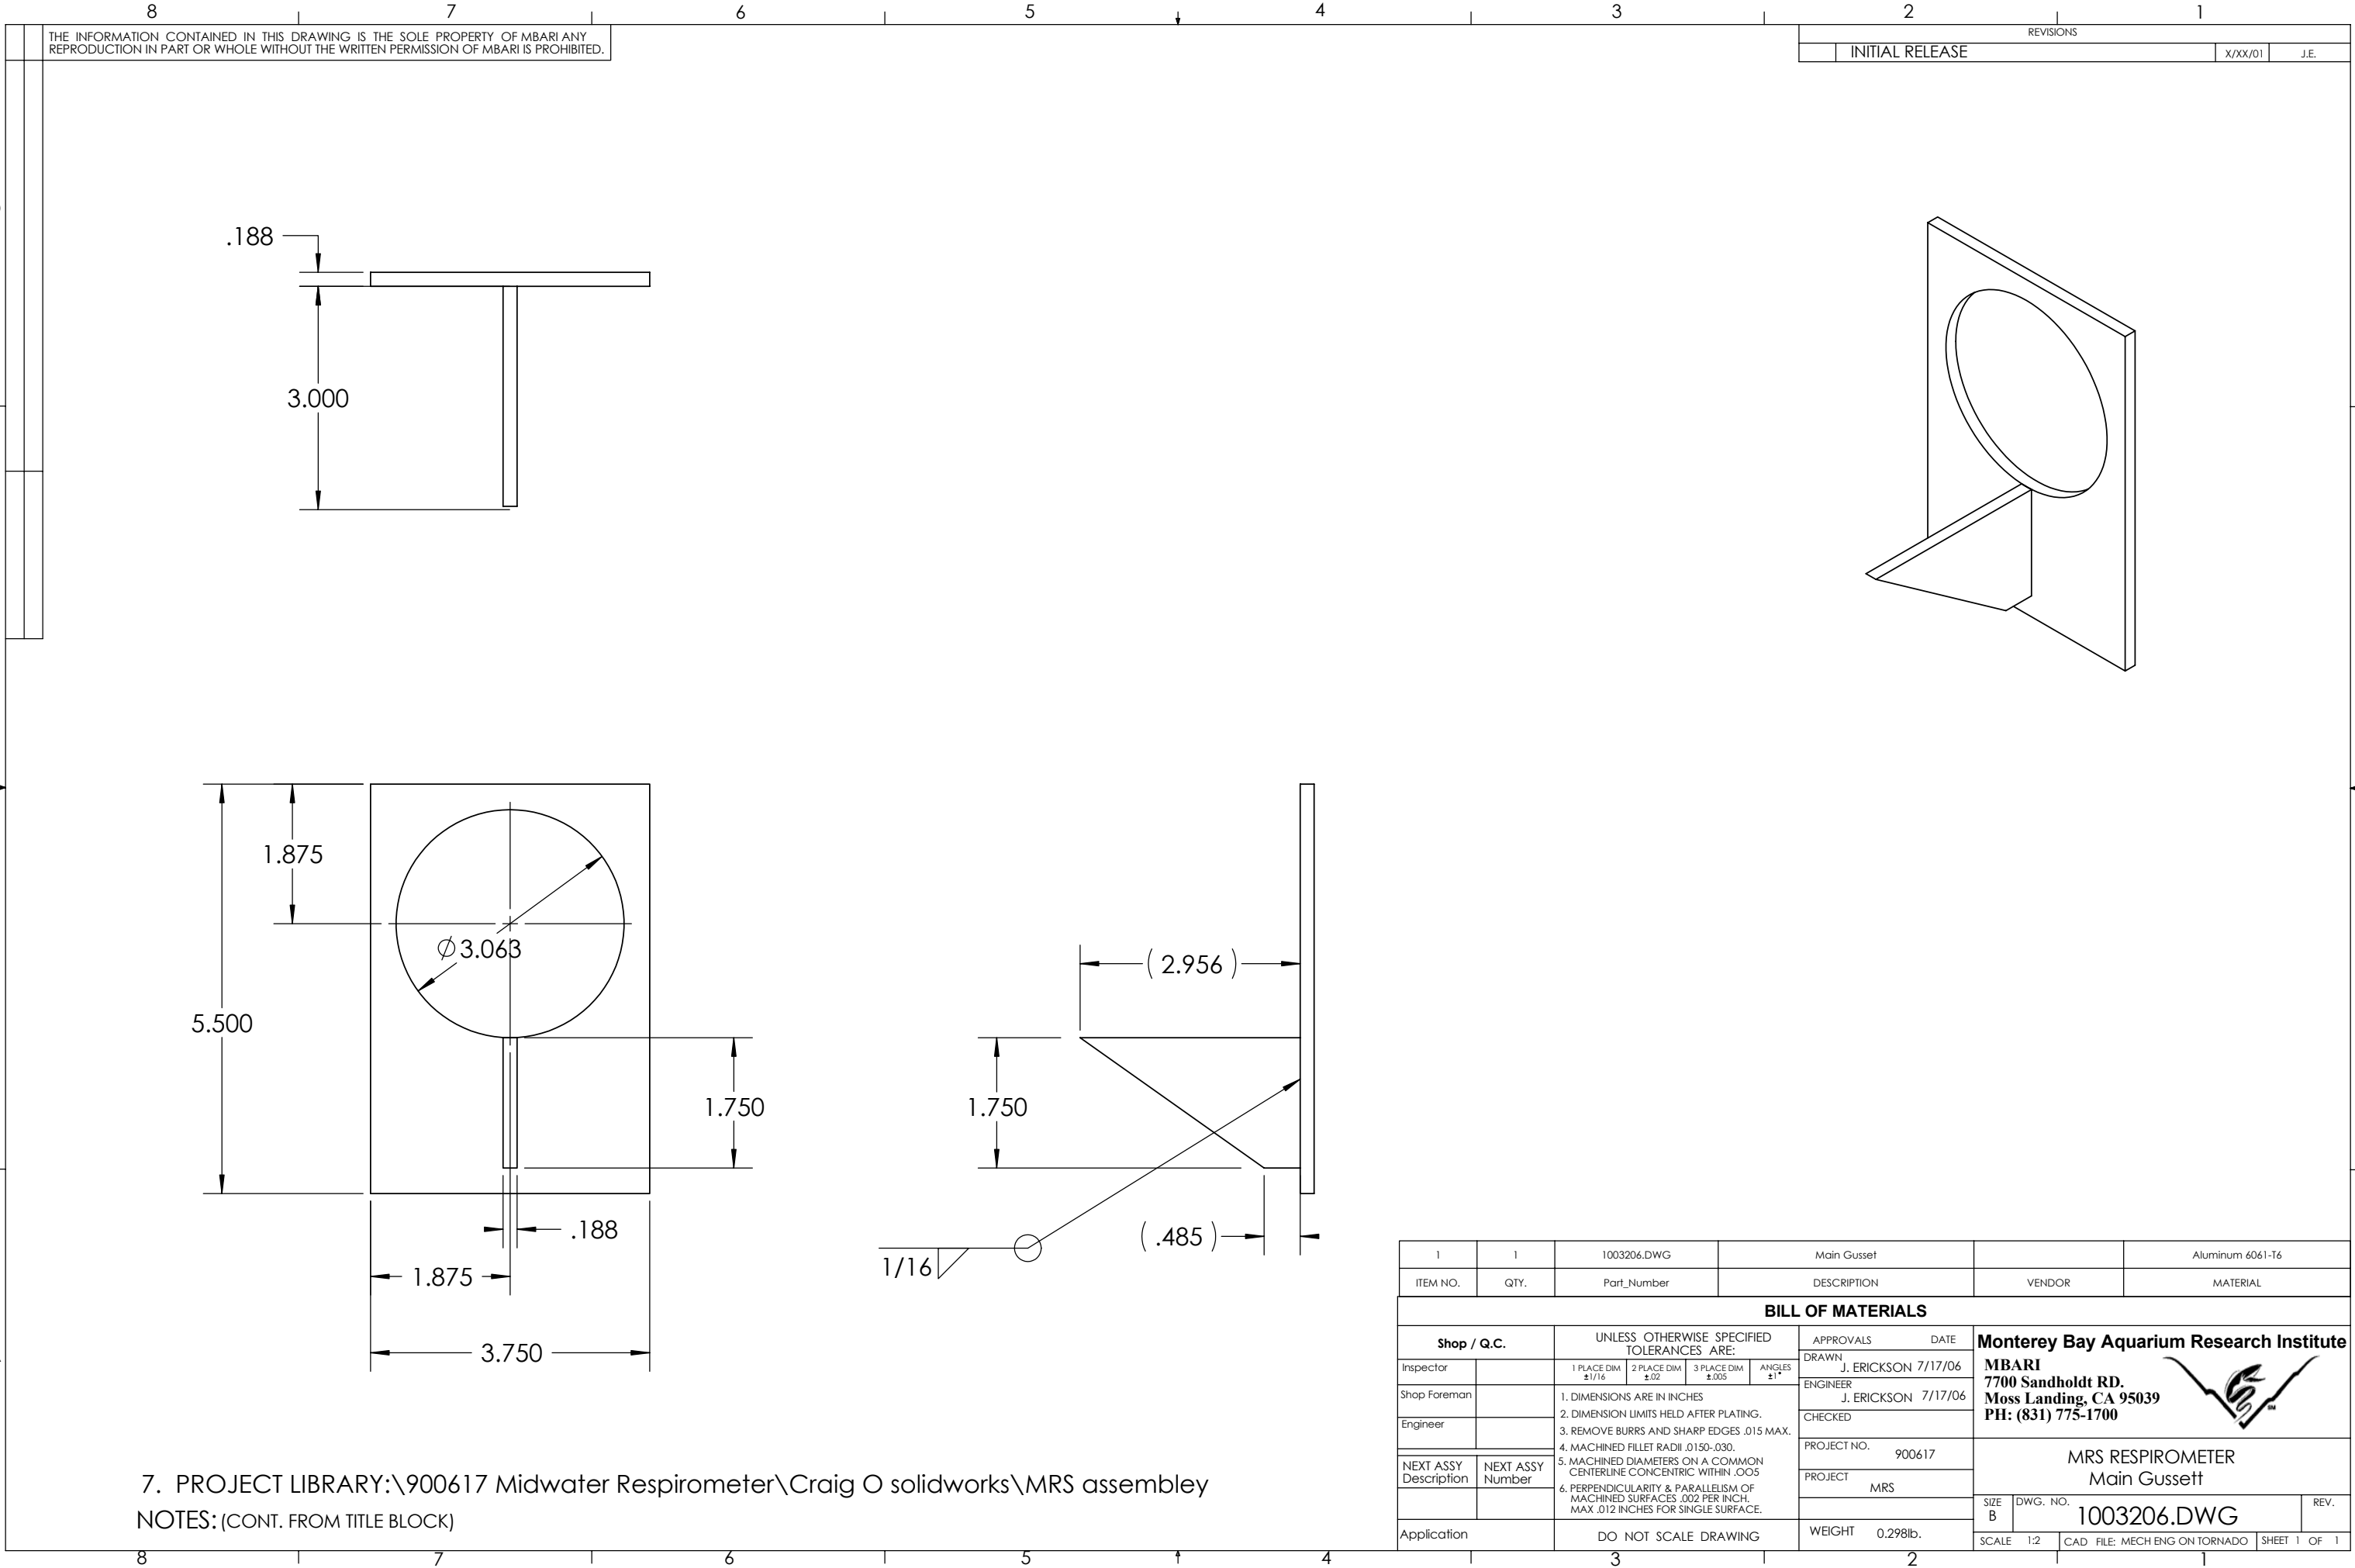

7. PROJECT LIBRARY:\900617 Midwater Respirometer\Craig O solidworks\MRS assembly

NOTES: (CONT. FROM TITLE BLOCK)