



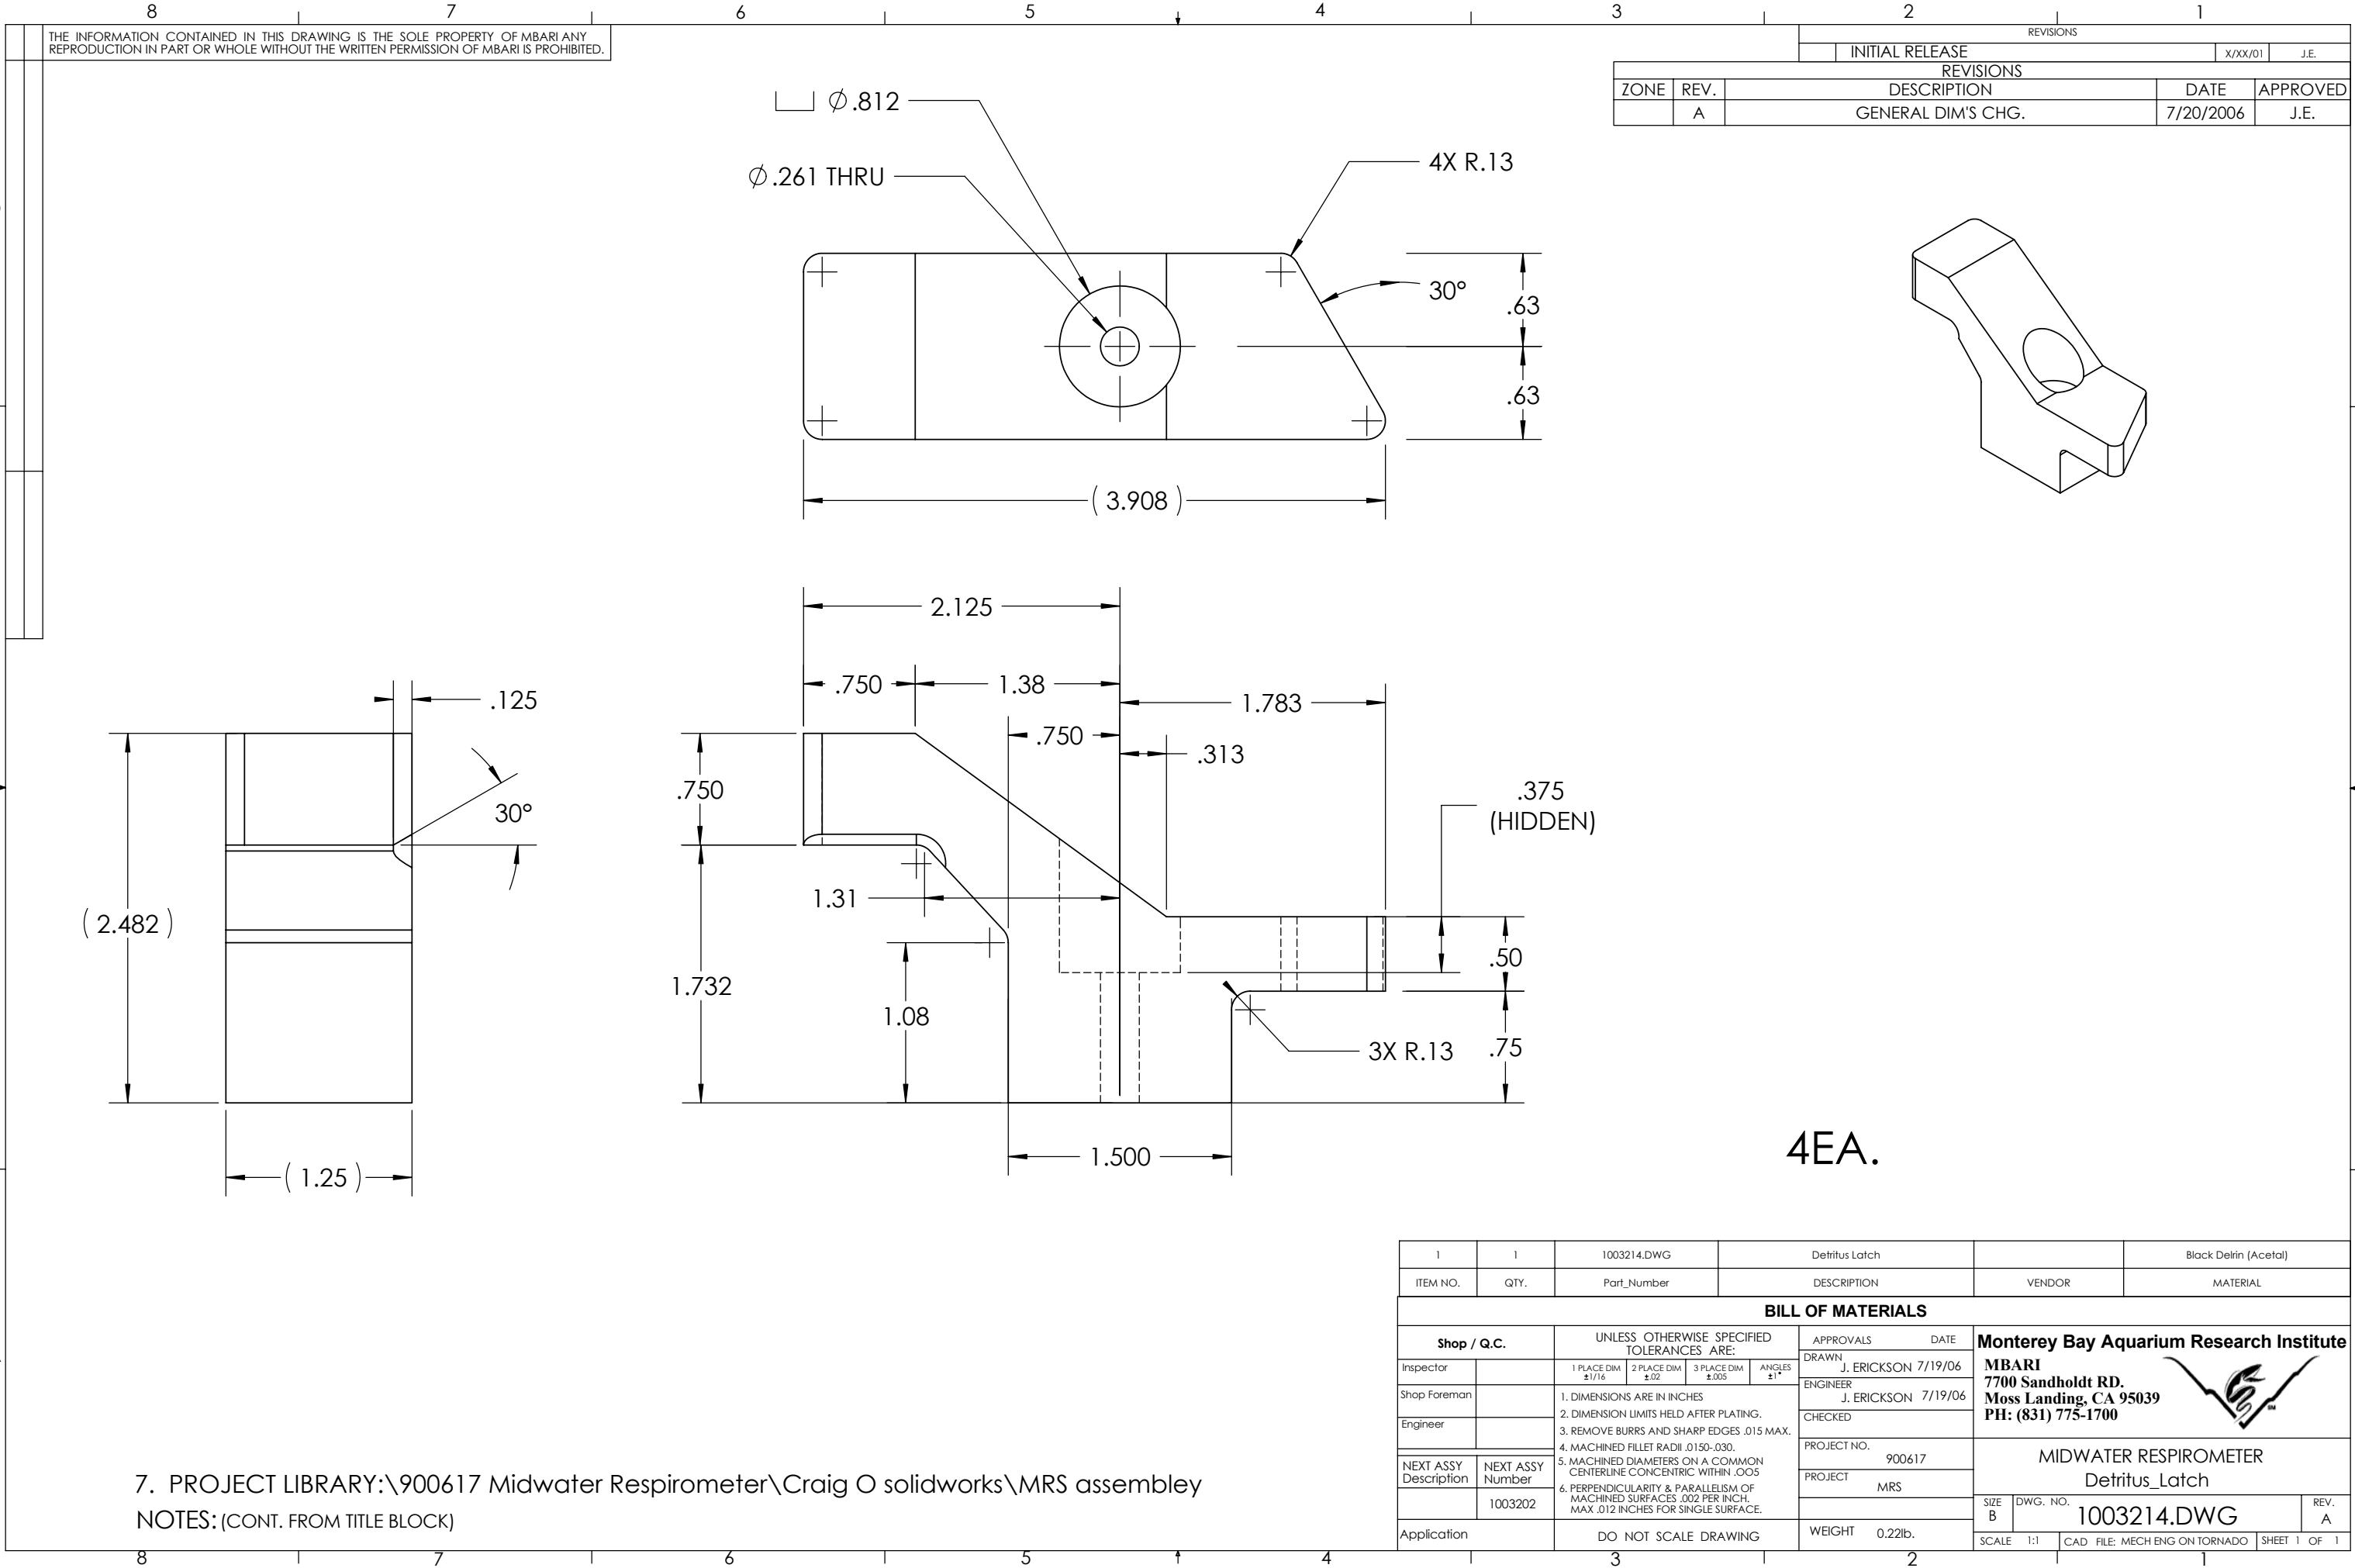

THE INFORMATION CONTAINED IN THIS DRAWING IS THE SOLE PROPERTY OF MBARI ANY REPRODUCTION IN PART OR WHOLE WITHOUT THE WRITTEN PERMISSION OF MBARI IS PROHIBITED.

REVISIONS				
INITIAL RELEASE			X/XX/01	J.E.
REVISIONS				
ZONE	REV.	DESCRIPTION	DATE	APPROVED
	A	GENERAL DIM'S CHG.	7/20/2006	J.E.

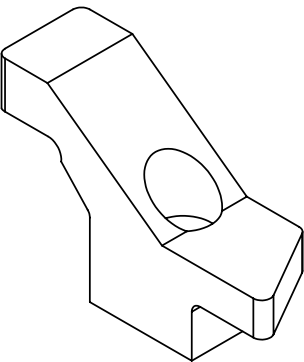

4EA.

7. PROJECT LIBRARY:\900617 Midwater Respirometer\Craig O solidworks\MRS assembly
NOTES: (CONT. FROM TITLE BLOCK)

1	1	1003214.DWG	Detritus Latch		Black Delrin (Acetal)
ITEM NO.	QTY.	Part_Number	DESCRIPTION	VENDOR	MATERIAL
BILL OF MATERIALS					
Shop / Q.C.		UNLESS OTHERWISE SPECIFIED TOLERANCES ARE:		APPROVALS	DATE
Inspector		1 PLACE DIM ±1/16	2 PLACE DIM ±.02	3 PLACE DIM ±.005	ANGLES ±1°
Shop Foreman		1. DIMENSIONS ARE IN INCHES 2. DIMENSION LIMITS HELD AFTER PLATING. 3. REMOVE BURRS AND SHARP EDGES .015 MAX. 4. MACHINED FILLET RADII .0150-.030. 5. MACHINED DIAMETERS ON A COMMON CENTERLINE CONCENTRIC WITHIN .005 6. PERPENDICULARITY & PARALLELISM OF MACHINED SURFACES .002 PER INCH. MAX .012 INCHES FOR SINGLE SURFACE.		DRAWN	J. ERICKSON 7/19/06
Engineer				ENGINEER	J. ERICKSON 7/19/06
				CHECKED	
NEXT ASSY Description	NEXT ASSY Number			PROJECT NO.	900617
	1003202			PROJECT	MRS
Application		DO NOT SCALE DRAWING		WEIGHT	0.22lb.
				SIZE B	DWG. NO. 1003214.DWG
				SCALE 1:1	CAD FILE: MECH ENG ON TORNADO SHEET 1 OF 1

Monterey Bay Aquarium Research Institute

MBARI
7700 Sandholdt RD.
Moss Landing, CA 95039
PH: (831) 775-1700



MIDWATER RESPIROMETER

Detritus_Latch

Monterey Bay Aquarium Research Institute
MBARI
7700 Sandholdt RD.
Moss Landing, CA 95039
PH: (831) 775-1700



MIDWATER RESPIROMETER
Detritus_Latch