
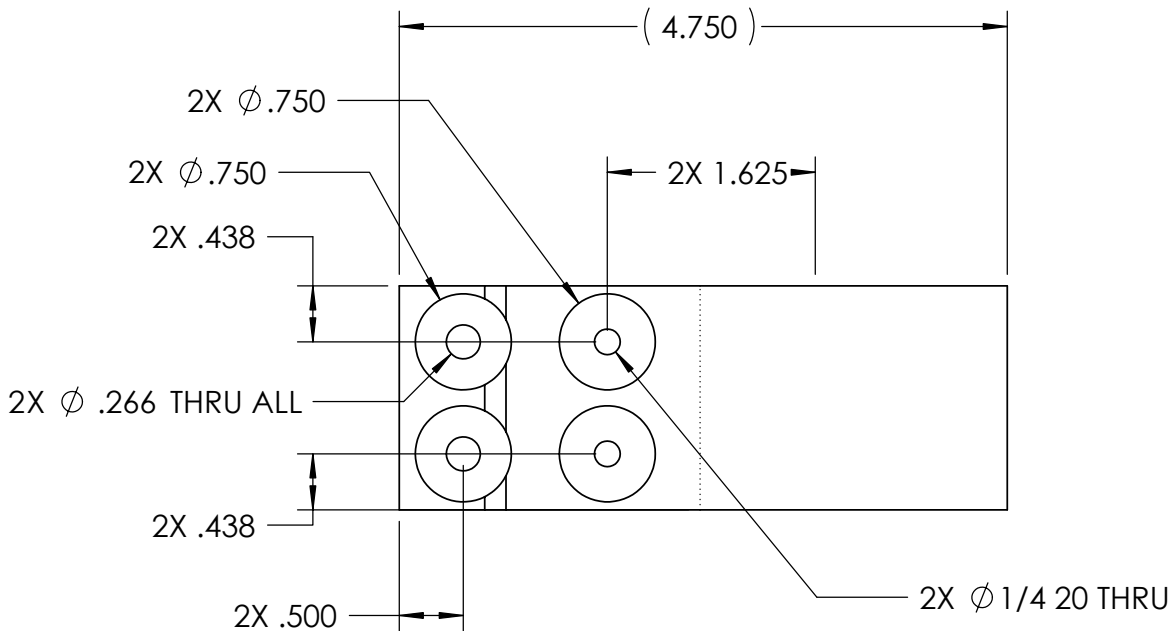


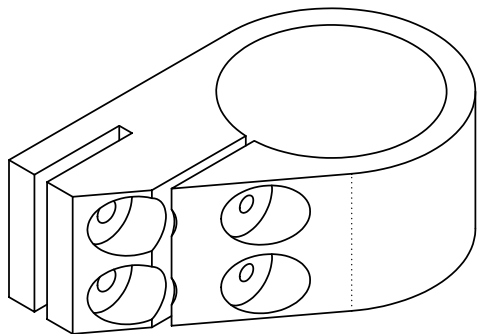

I		I		1003215.DWG		HomerPro Clamp				UHMW P.E.							
ITEM NO.		QTY.		Part_Number		DESCRIPTION		VENDOR		MATERIAL							
Shop / Q.C.		UNLESS OTHERWISE SPECIFIED TOLERANCES ARE:				APPROVALS		DATE		Monterey Bay Aquarium Research Institute MBARI 7700 Sandholdt RD. Moss Landing, CA 95039 PH: (831) 775-1700  MIDWATER RESPIROMETER Homer_beakon clamp SIZE B DWG. NO. 1003215.DWG REV. SCALE 1:2 CAD FILE: MECH ENG ON TORNADO SHEET 1 OF 1							
Inspector		1 PLACE DIM $\pm 1/16$		2 PLACE DIM $\pm .02$		3 PLACE DIM $\pm .005$		ANGLES $\pm 1^\circ$				DRAWN		J. ERICKSON 7/20/06			
Shop Foreman		1. DIMENSIONS ARE IN INCHES 2. DIMENSION LIMITS HELD AFTER PLATING. 3. REMOVE BURRS AND SHARP EDGES .015 MAX. 4. MACHINED FILLET RADI $\text{R} .0150-.030$. 5. MACHINED DIAMETERS ON A COMMON CENTERLINE CONCENTRIC WITHIN .005 6. PERPENDICULARITY & PARALLELISM OF MACHINED SURFACES .002 PER INCH. MAX .012 INCHES FOR SINGLE SURFACE.				ENGINEER		J. ERICKSON 7/20/06				CHECKED					
Engineer						PROJECT NO.		900617				PROJECT		MRS			
NEXT ASSY Description						NEXT ASSY Number		1003202									
Application		DO NOT SCALE DRAWING				WEIGHT											

7. PROJECT LIBRARY:\900617 Midwater Respirometer\Craig O solidworks\MRS assembly
NOTES: (CONT. FROM TITLE BLOCK)